



FRONT ELEVATION

SIMPLY HOME
ARCHITECTURE COLLABORATIVE
 2,472 ✓

'ADDISON'



DETAILS AND DIMENSIONS SHOWN ON THESE FLOOR PLANS AND ELEVATION ARE APPROXIMATE AND SUBJECT TO CHANGE. ILLUSTRATIONS ARE ARTIST CONCEPTS AND MAY VARY IN DETAIL FROM FLOOR PLAN AND SPECIFICATIONS.



© 2015 David R. Robbins expressly reserves copyrights and other property rights in these plans and drawings. These plans and drawings are not to be reproduced in any form or manner.

Architecture Collaborative, Inc.
 8334 Main Street
 Ellicott City, MD 21043
 www.archcol.com
 Tel.: (410) 466-7500 Fax: (410) 466-0903


ARCHITECTURE COLLABORATIVE
 content: 'ADDISON'
 scale: 3/16" = 1'
 FILE#: AC00250RHR
 date: 03/18/15
 title: 'ADDISON' 2,472 S.F.

revisions	ELEVATION UPDATE
07/30/15	

SHEET #

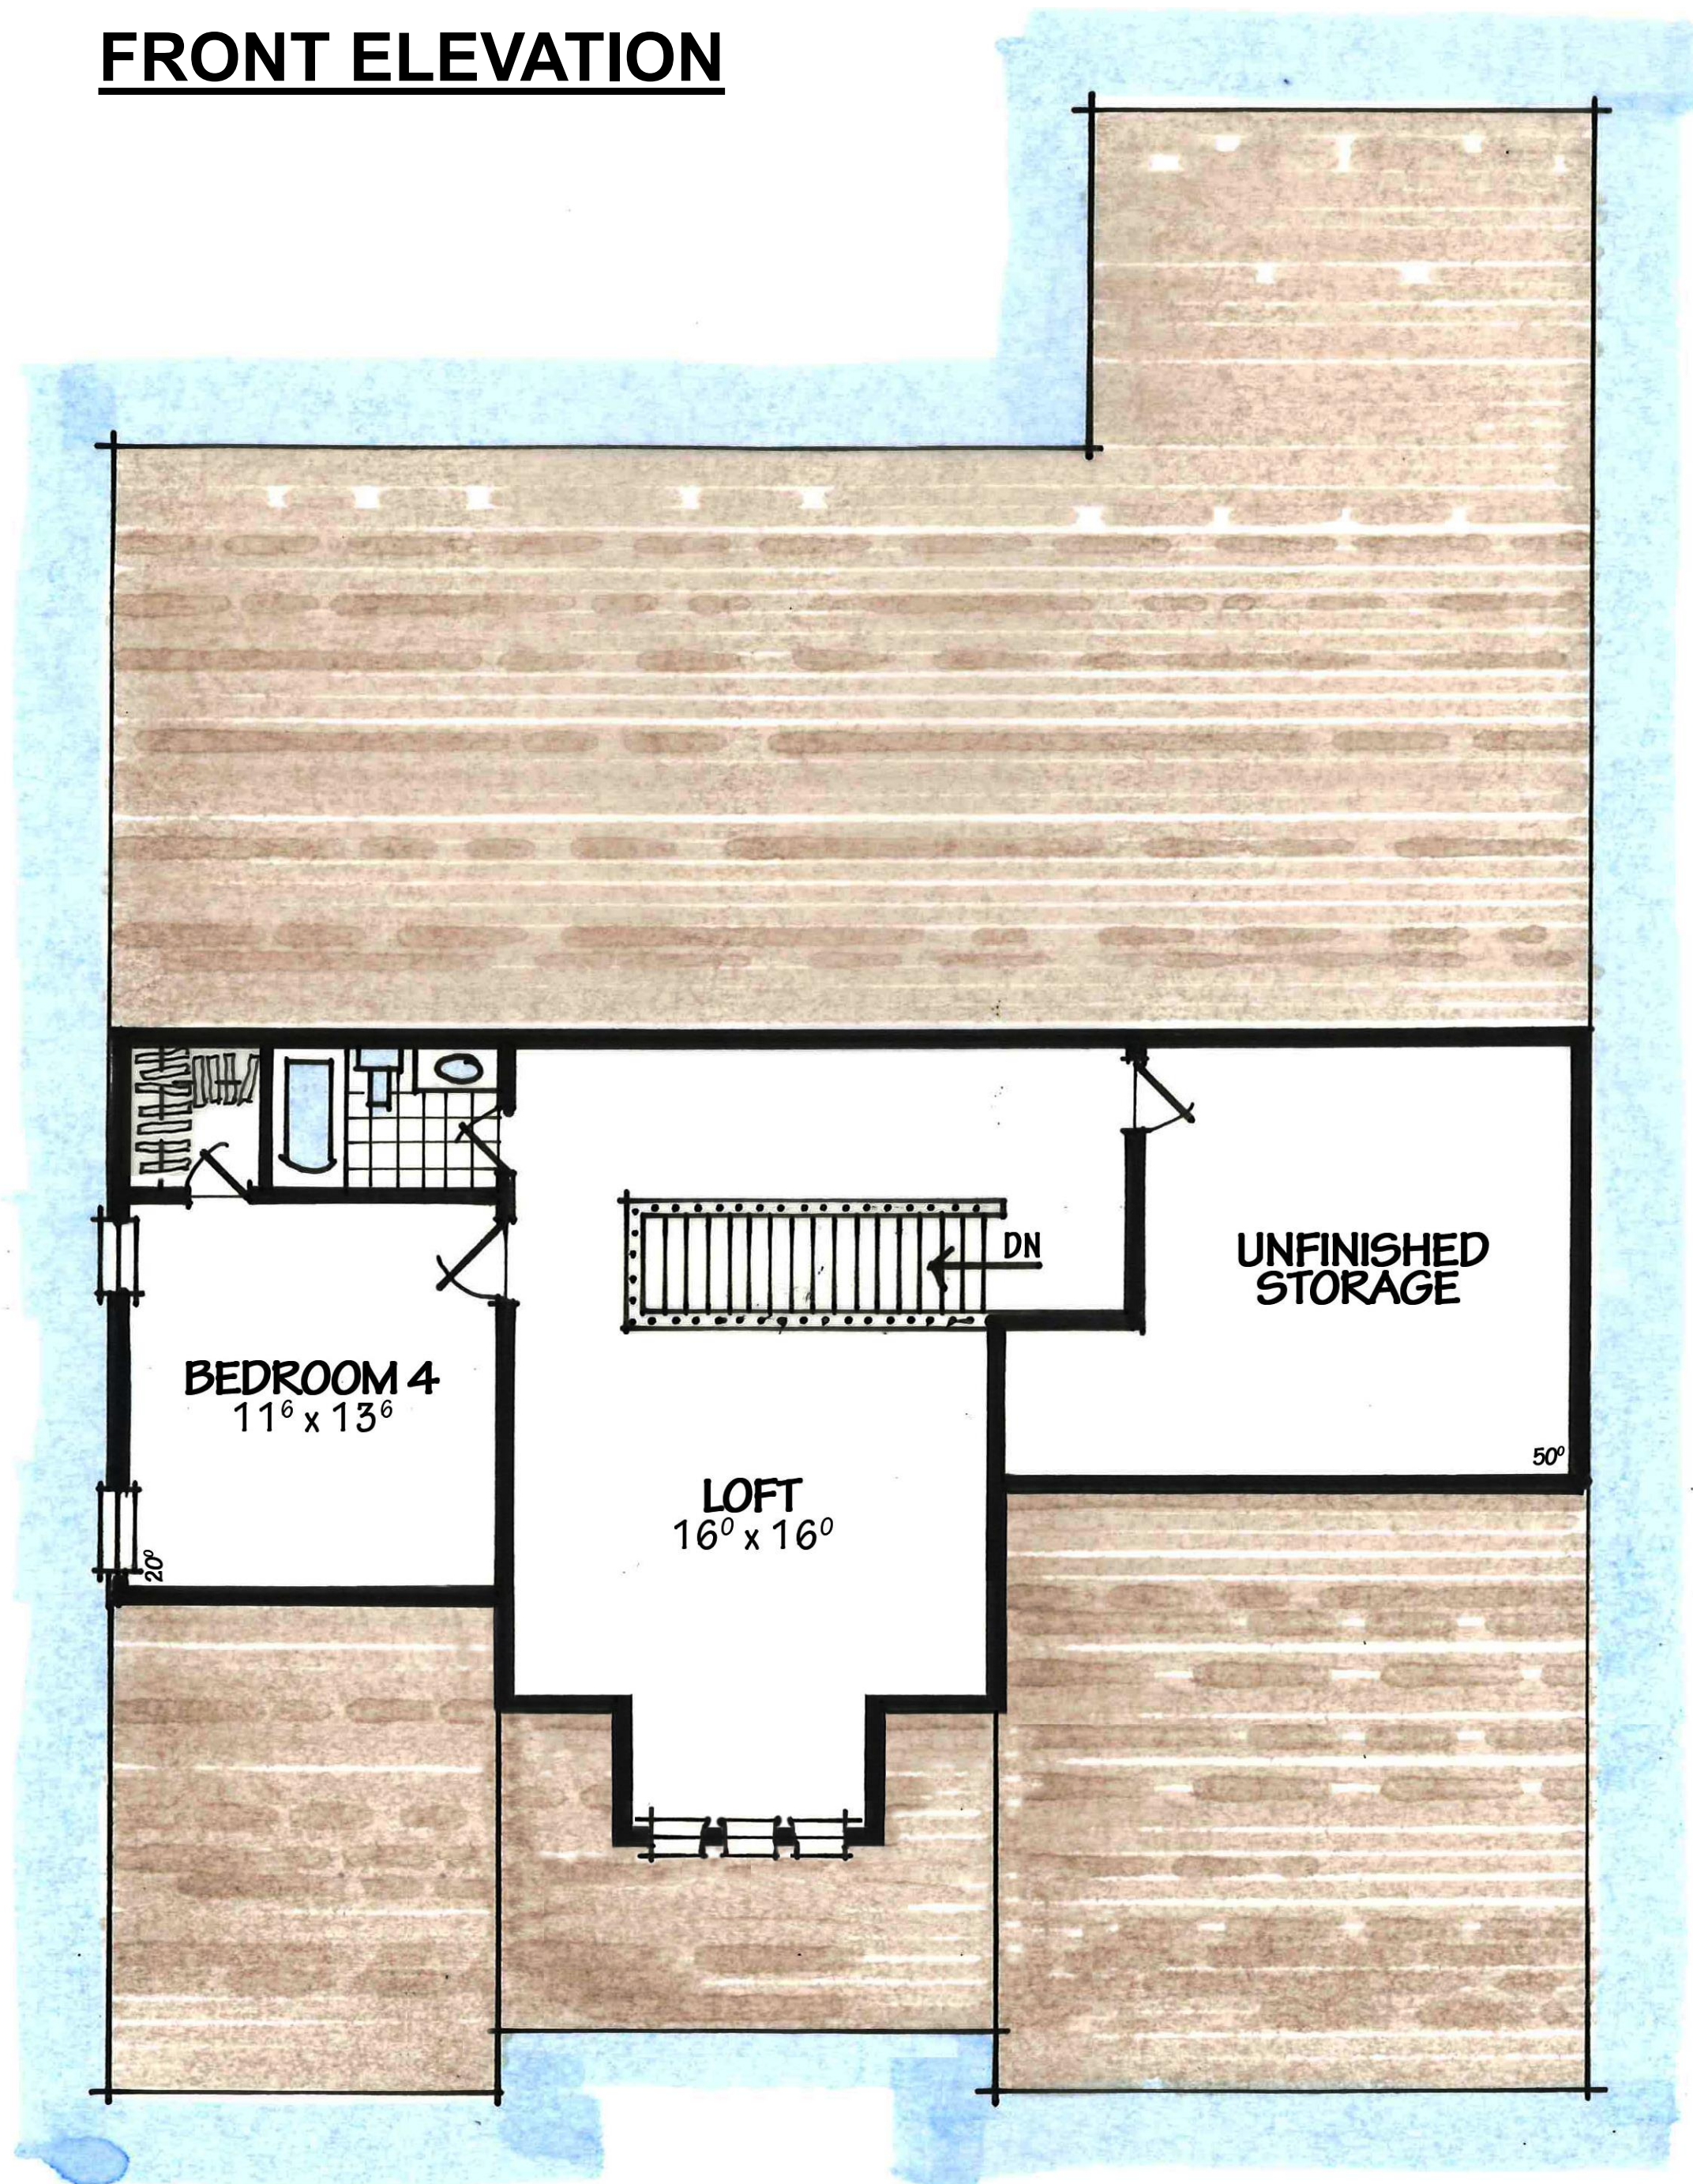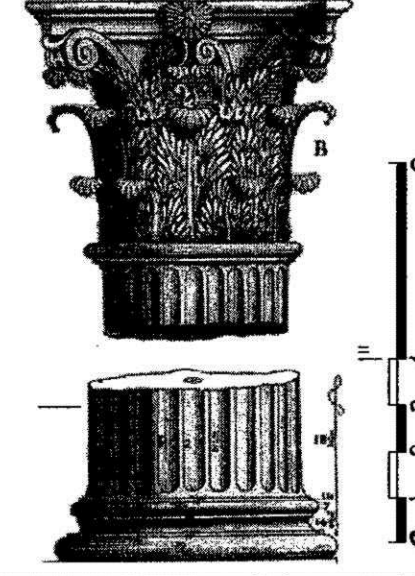


OPT. SECOND FLOOR PLAN
 (764 S.F.)

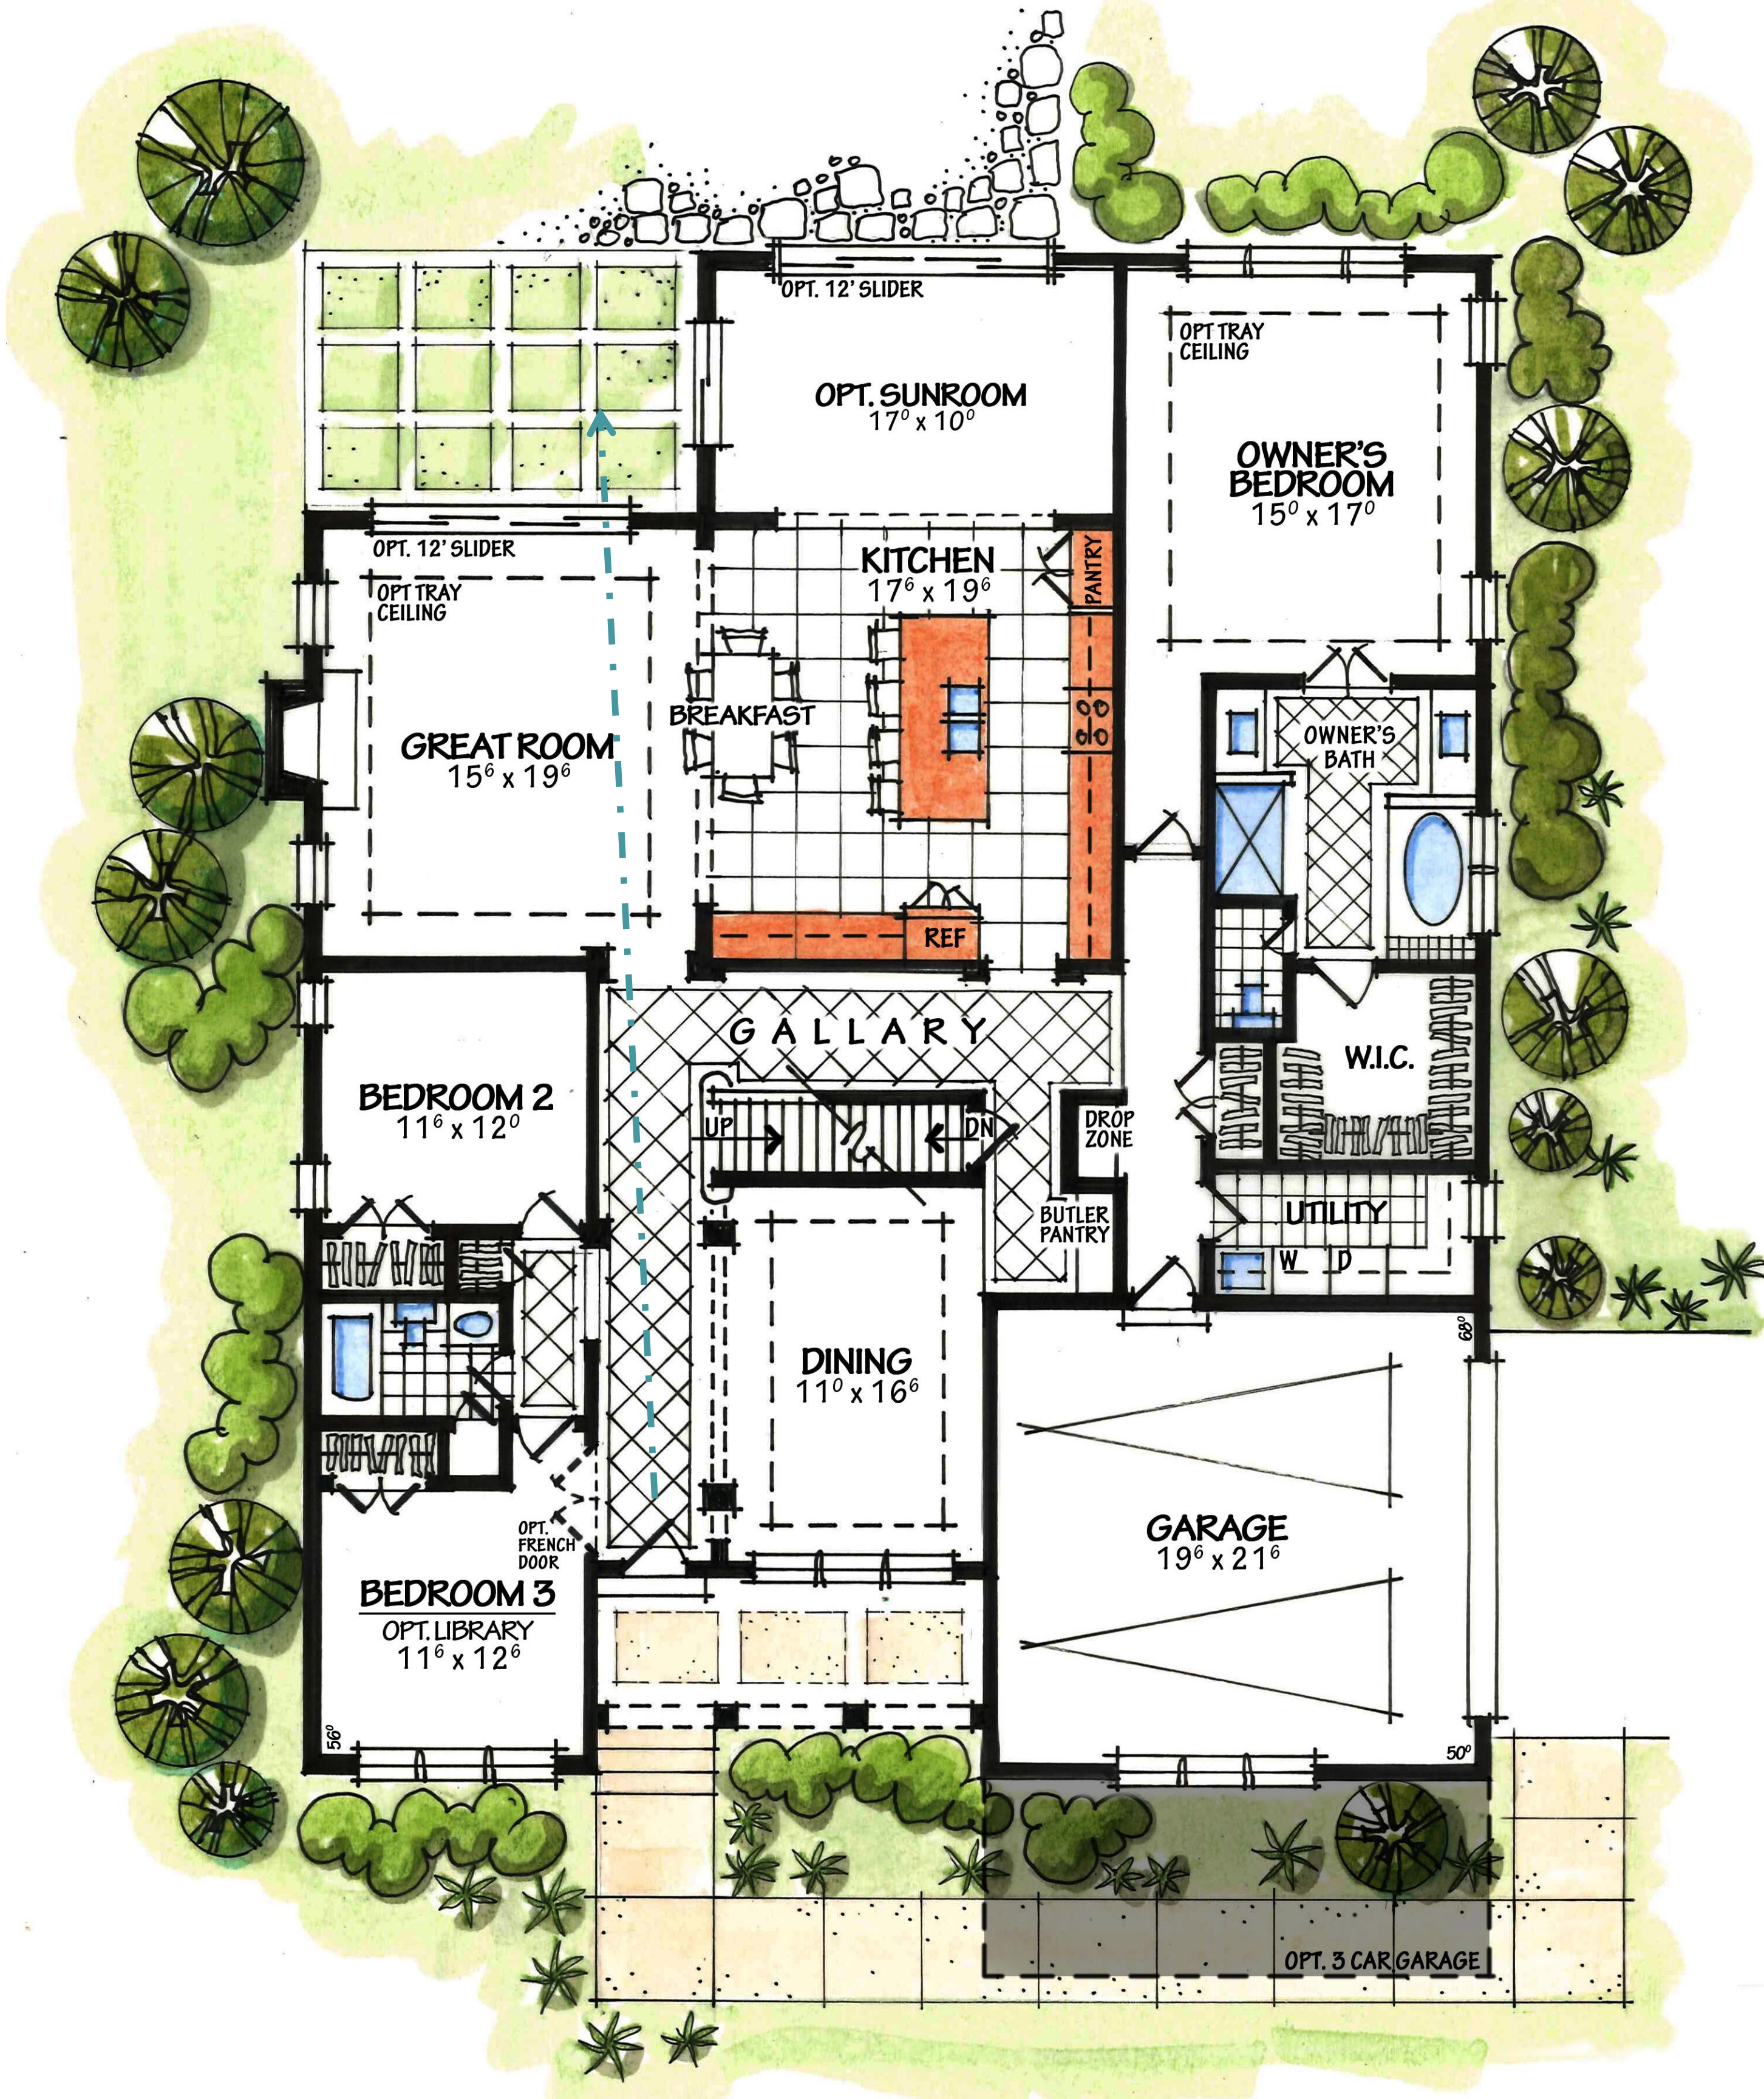

FIRST FLOOR PLAN
 (2,472 S.F.)

2,472 ✓

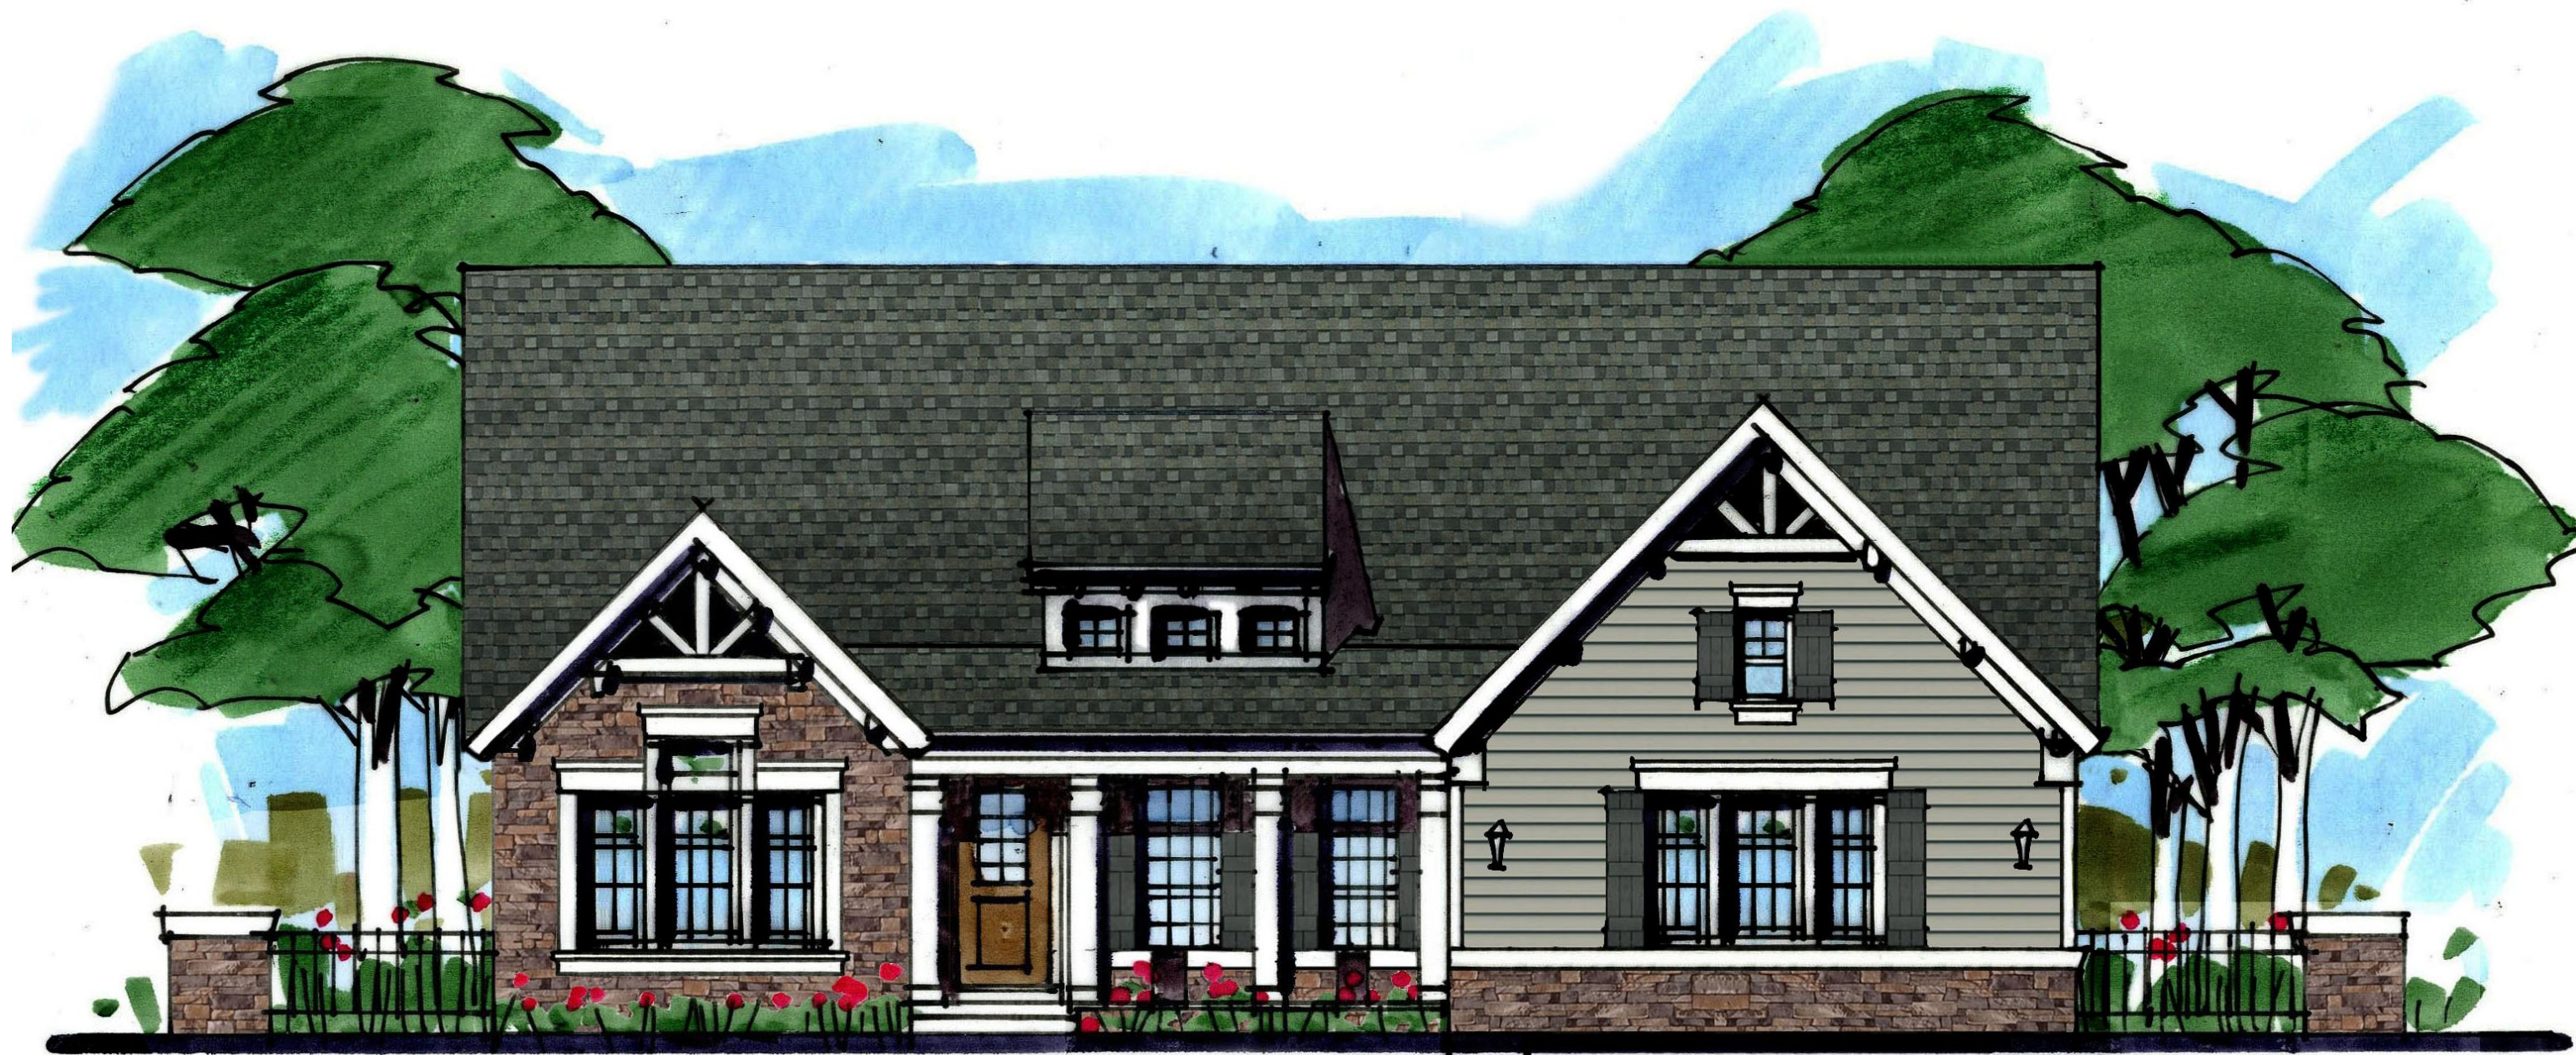


FRONT ELEVATION

ARCHITECTURE COLLABORATIVE




DETAILS AND DIMENSIONS SHOWN ON THESE FLOOR PLANS AND ELEVATION ARE APPROXIMATE AND SUBJECT TO CHANGE. ILLUSTRATIONS ARE ARTIST CONCEPTS AND MAY VARY IN DETAIL FROM FLOOR PLAN AND SPECIFICATIONS.

Architecture Collaborative, Inc.
 8334 Main Street
 Ellicot City, MD 21043
 www.archcol.com
 Tel.: (410) 466-7500 Fax: (410) 466-0903

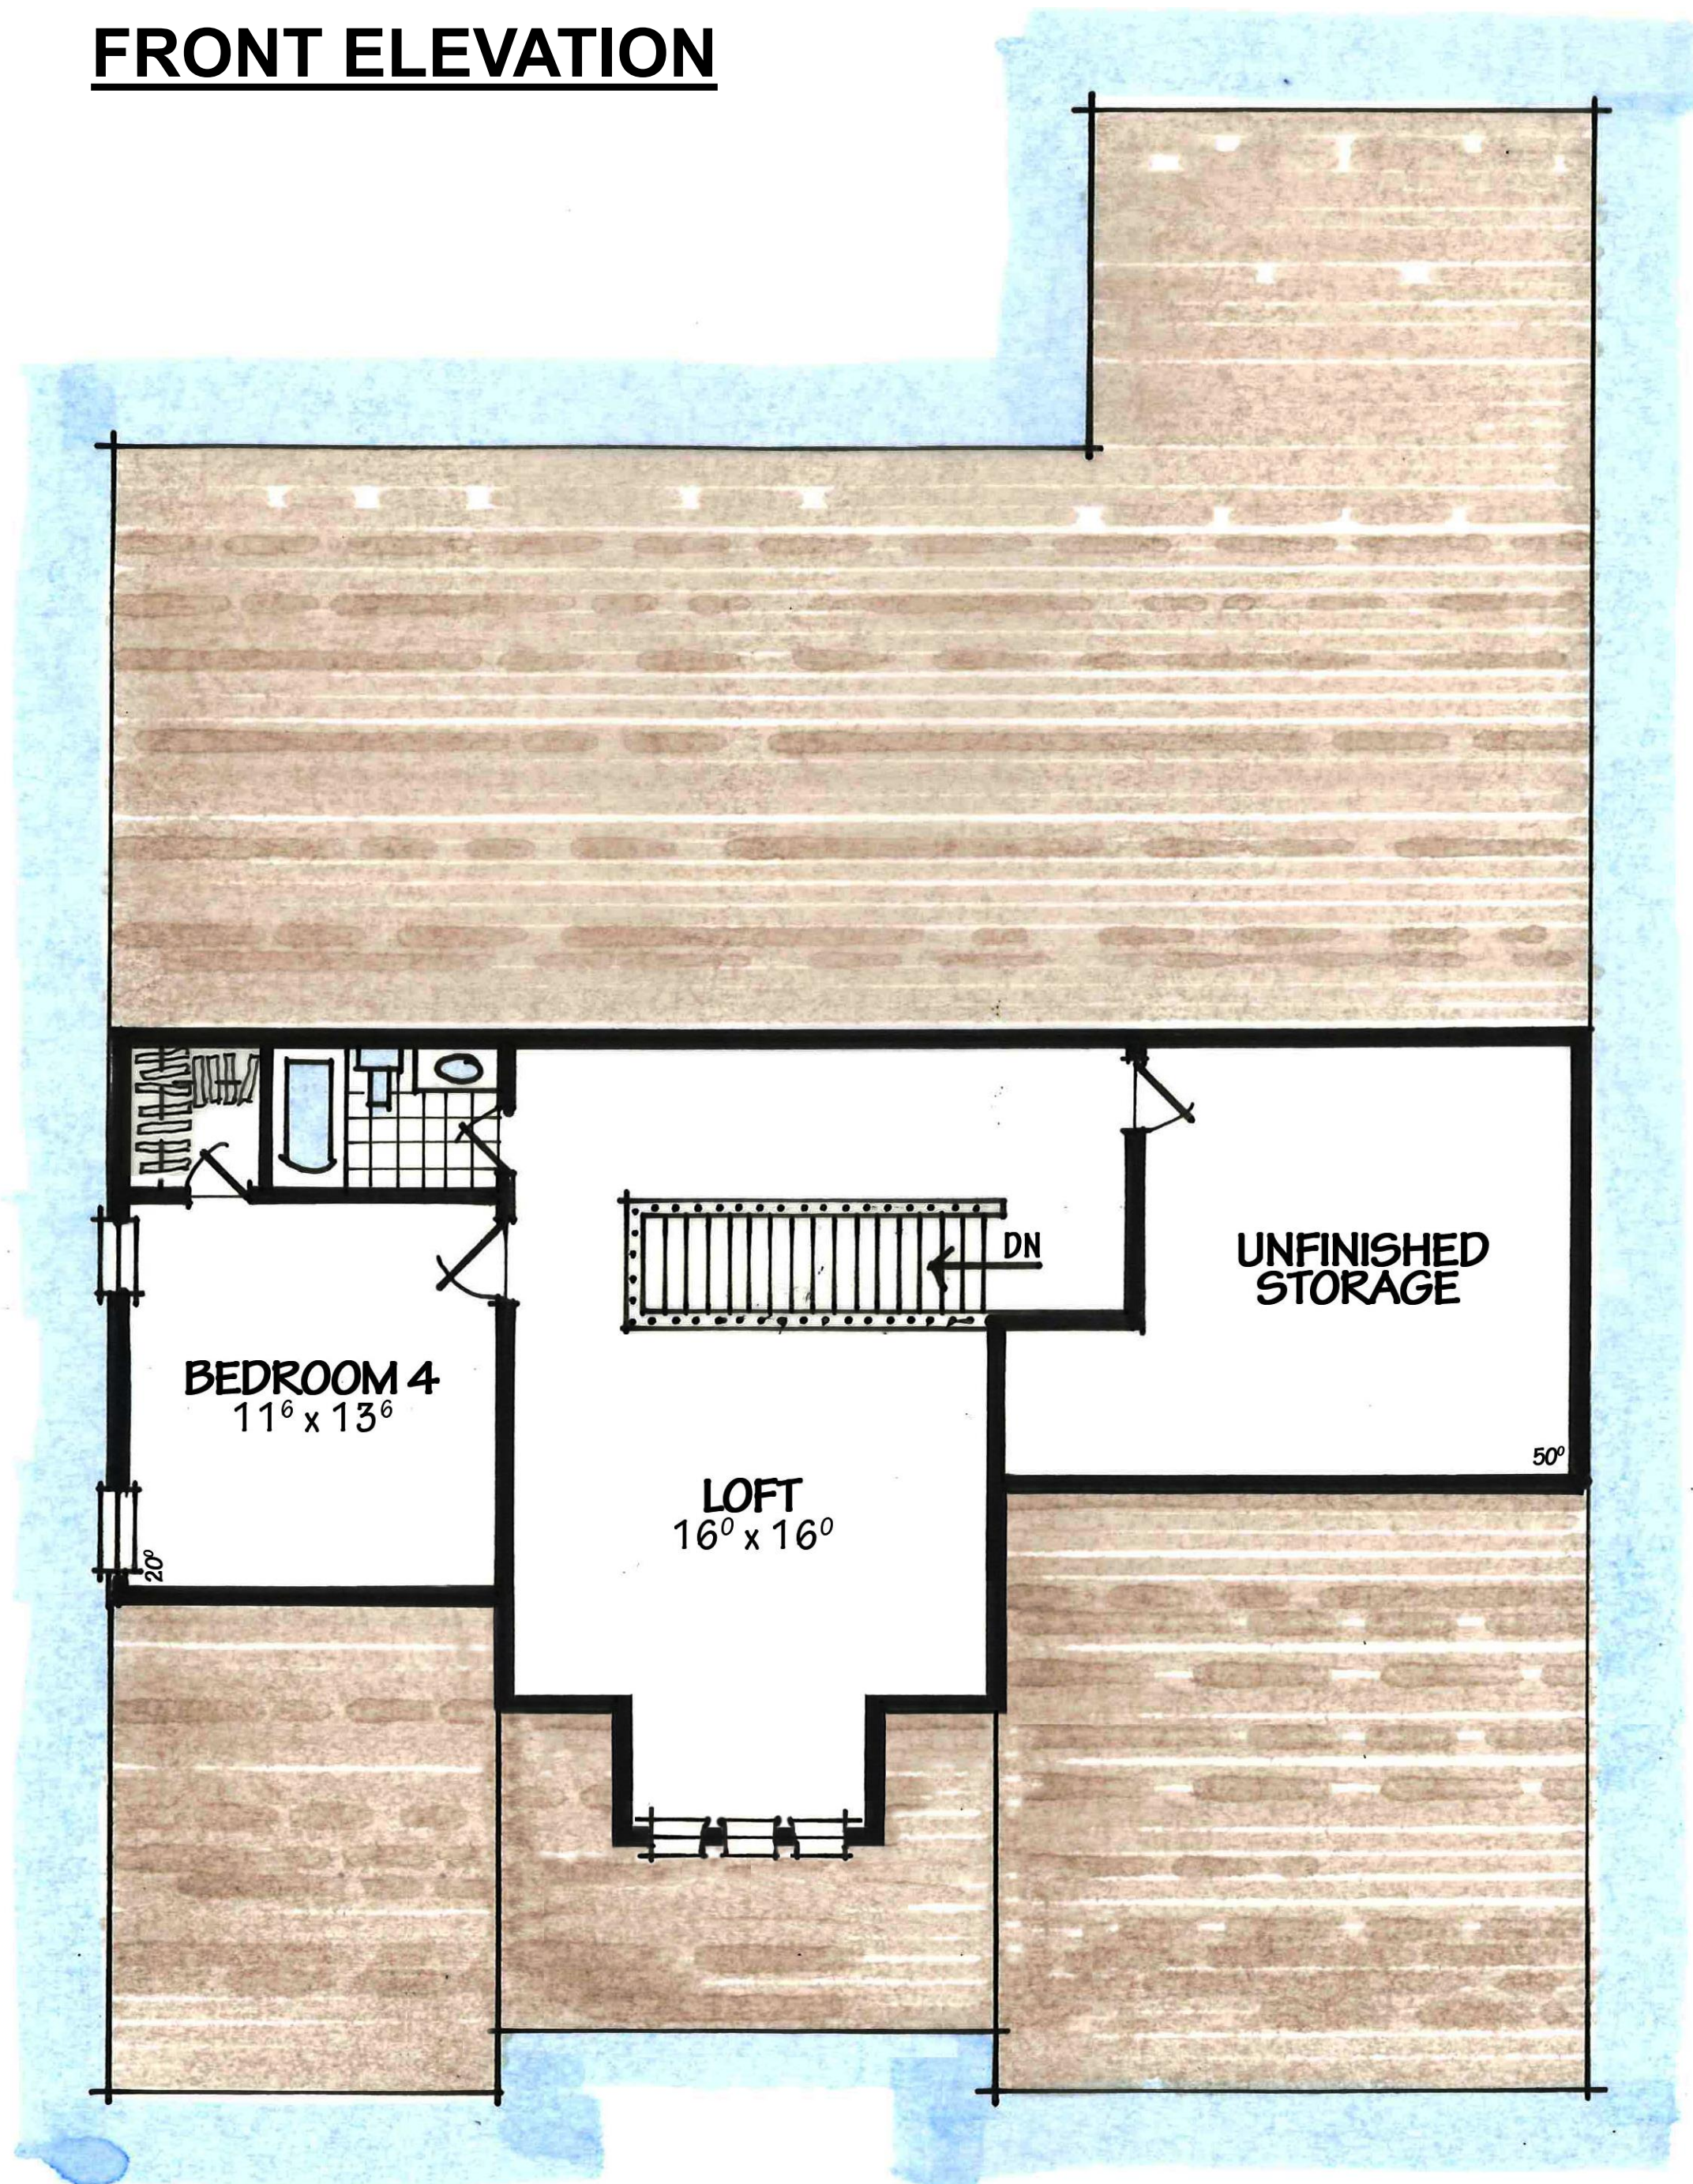

OPT. SECOND FLOOR PLAN
(764 S.F.)

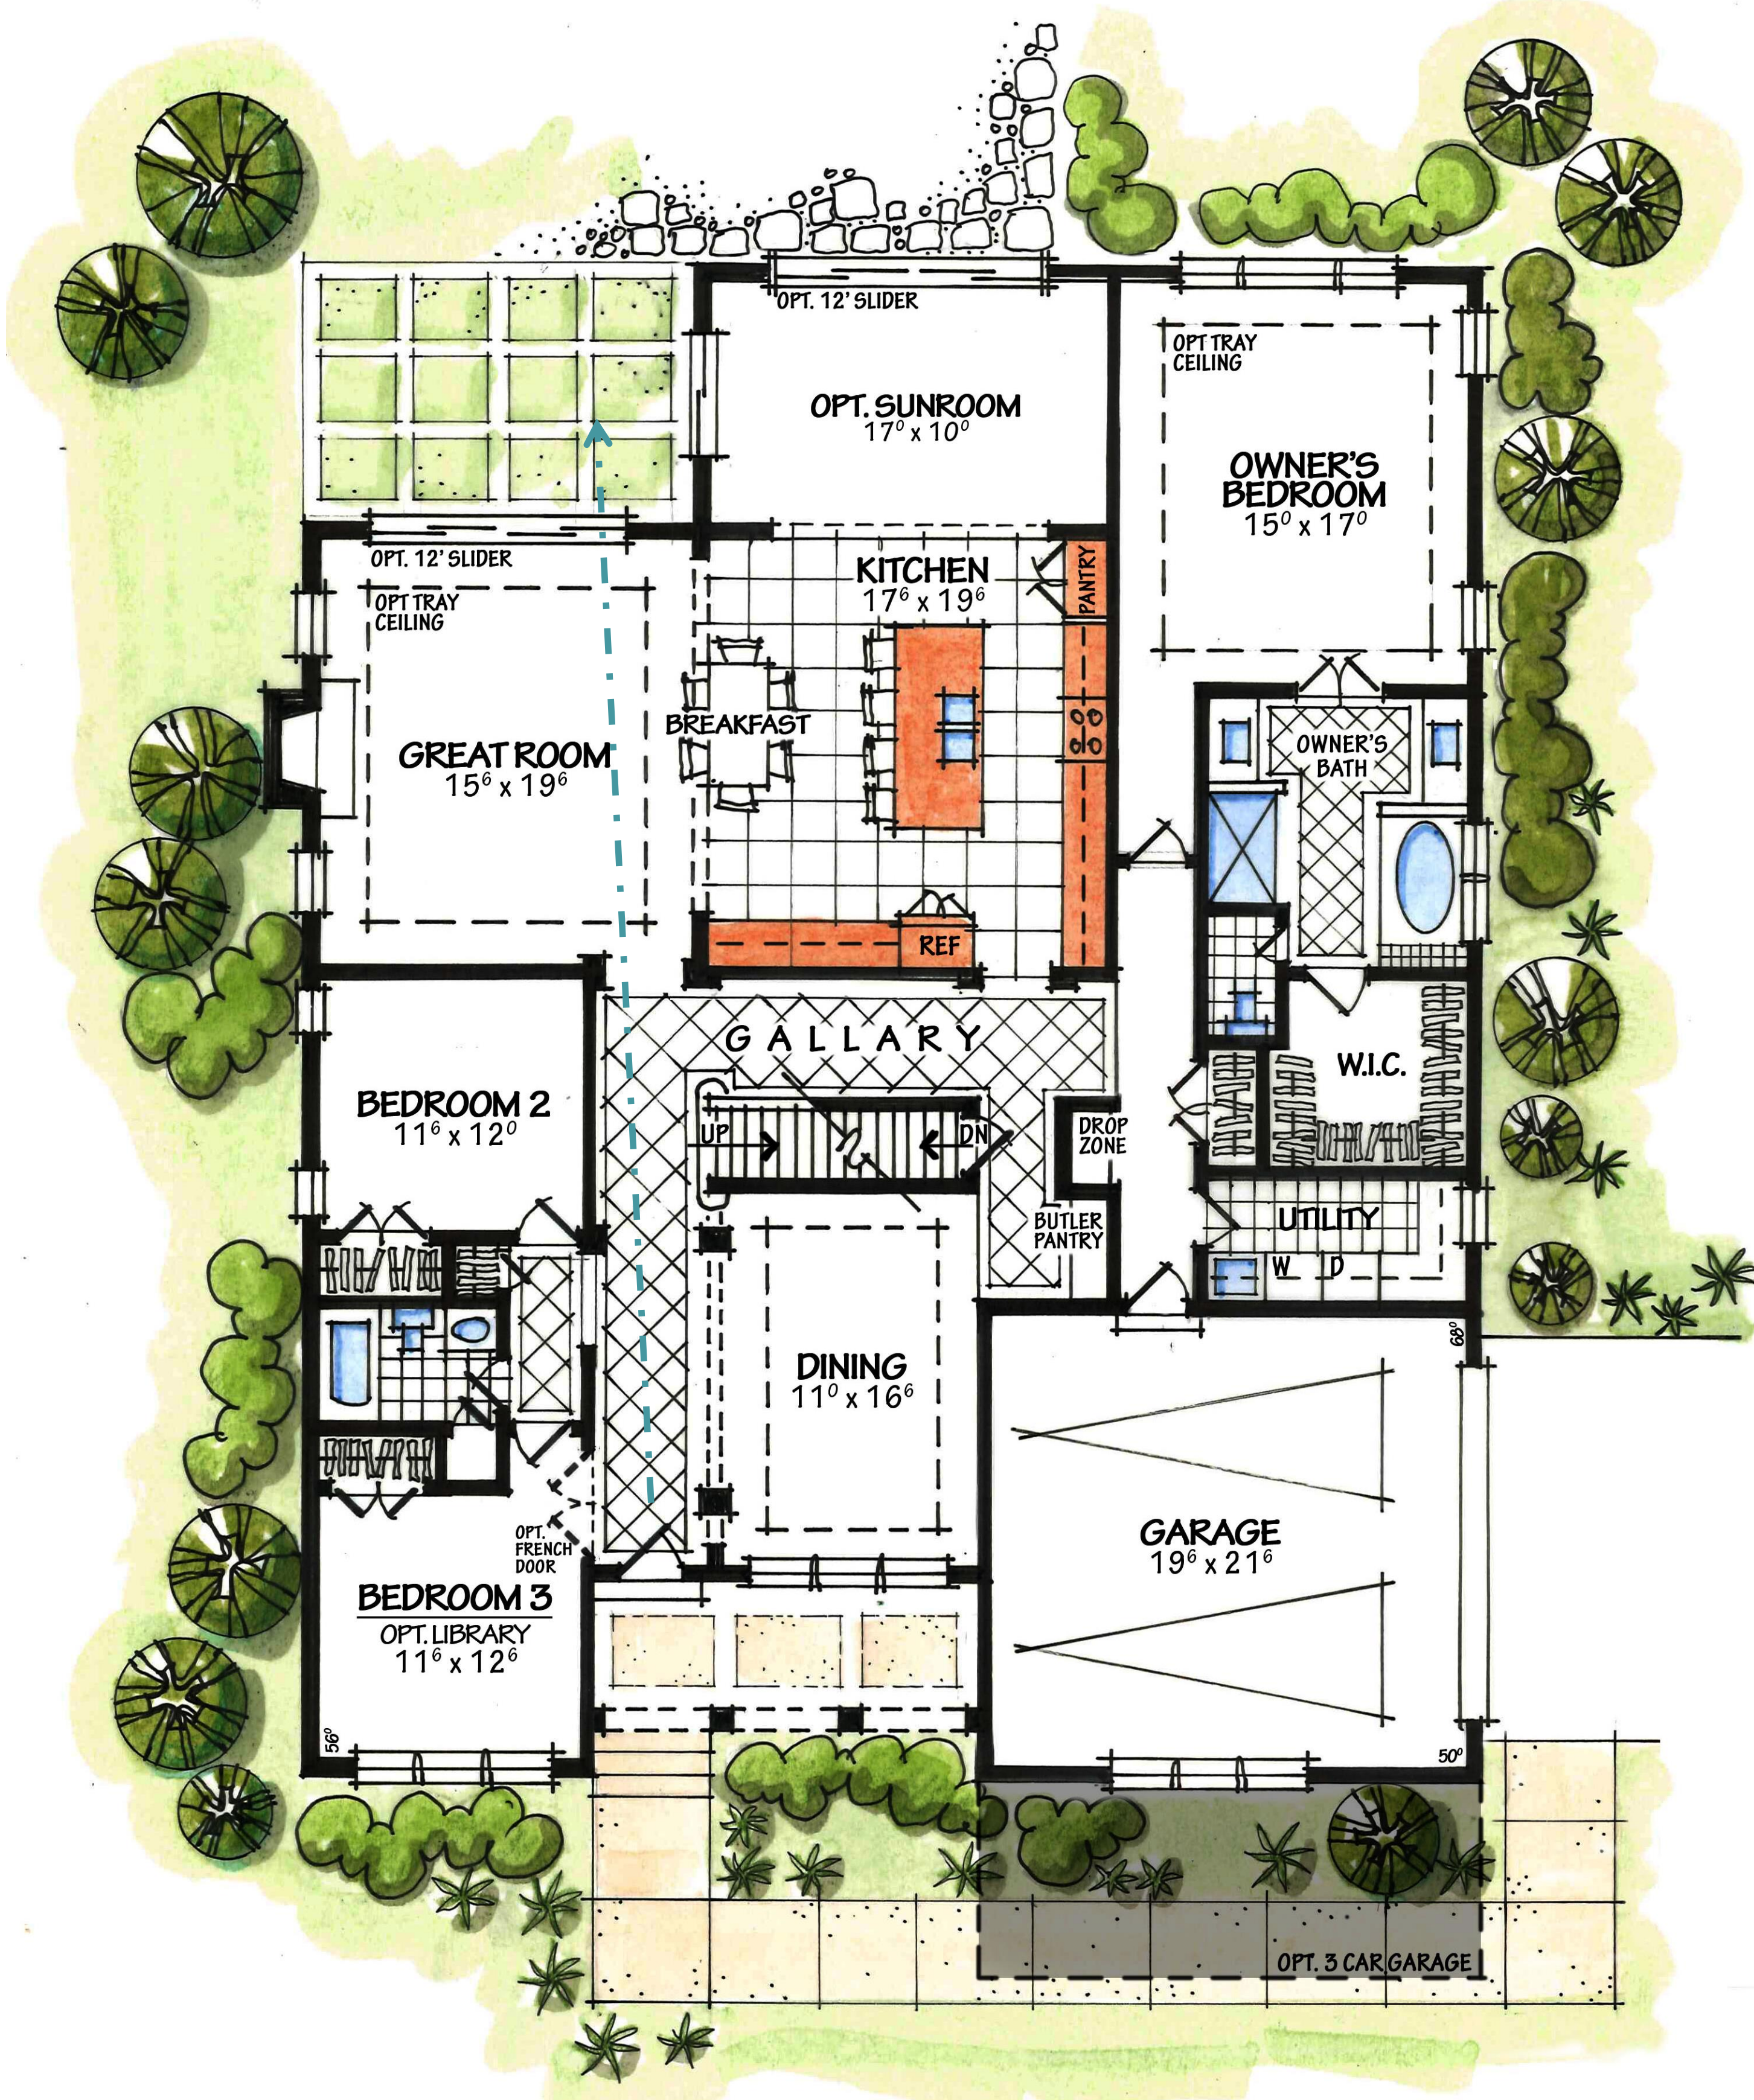

FIRST FLOOR PLAN
(2,472 S.F.)

2,472 ✓

© 2015 David R. Robbins expressly reserves copyrights and other property rights in these plans and drawings. These plans and drawings are not to be reproduced in any form or manner.

ARCHITECTURE COLLABORATIVE

scale 3/16" = 1' FILE# AC002500RHR date 03/18/15
 drwn. title
 CUSTOM RANCH
 2,472 S.F.

revisions

SHEET #

