


OPT. SECOND FLOOR PLAN
(ADDITIONAL 349 S.F.)



SECOND FLOOR PLAN
S.F. 1,012

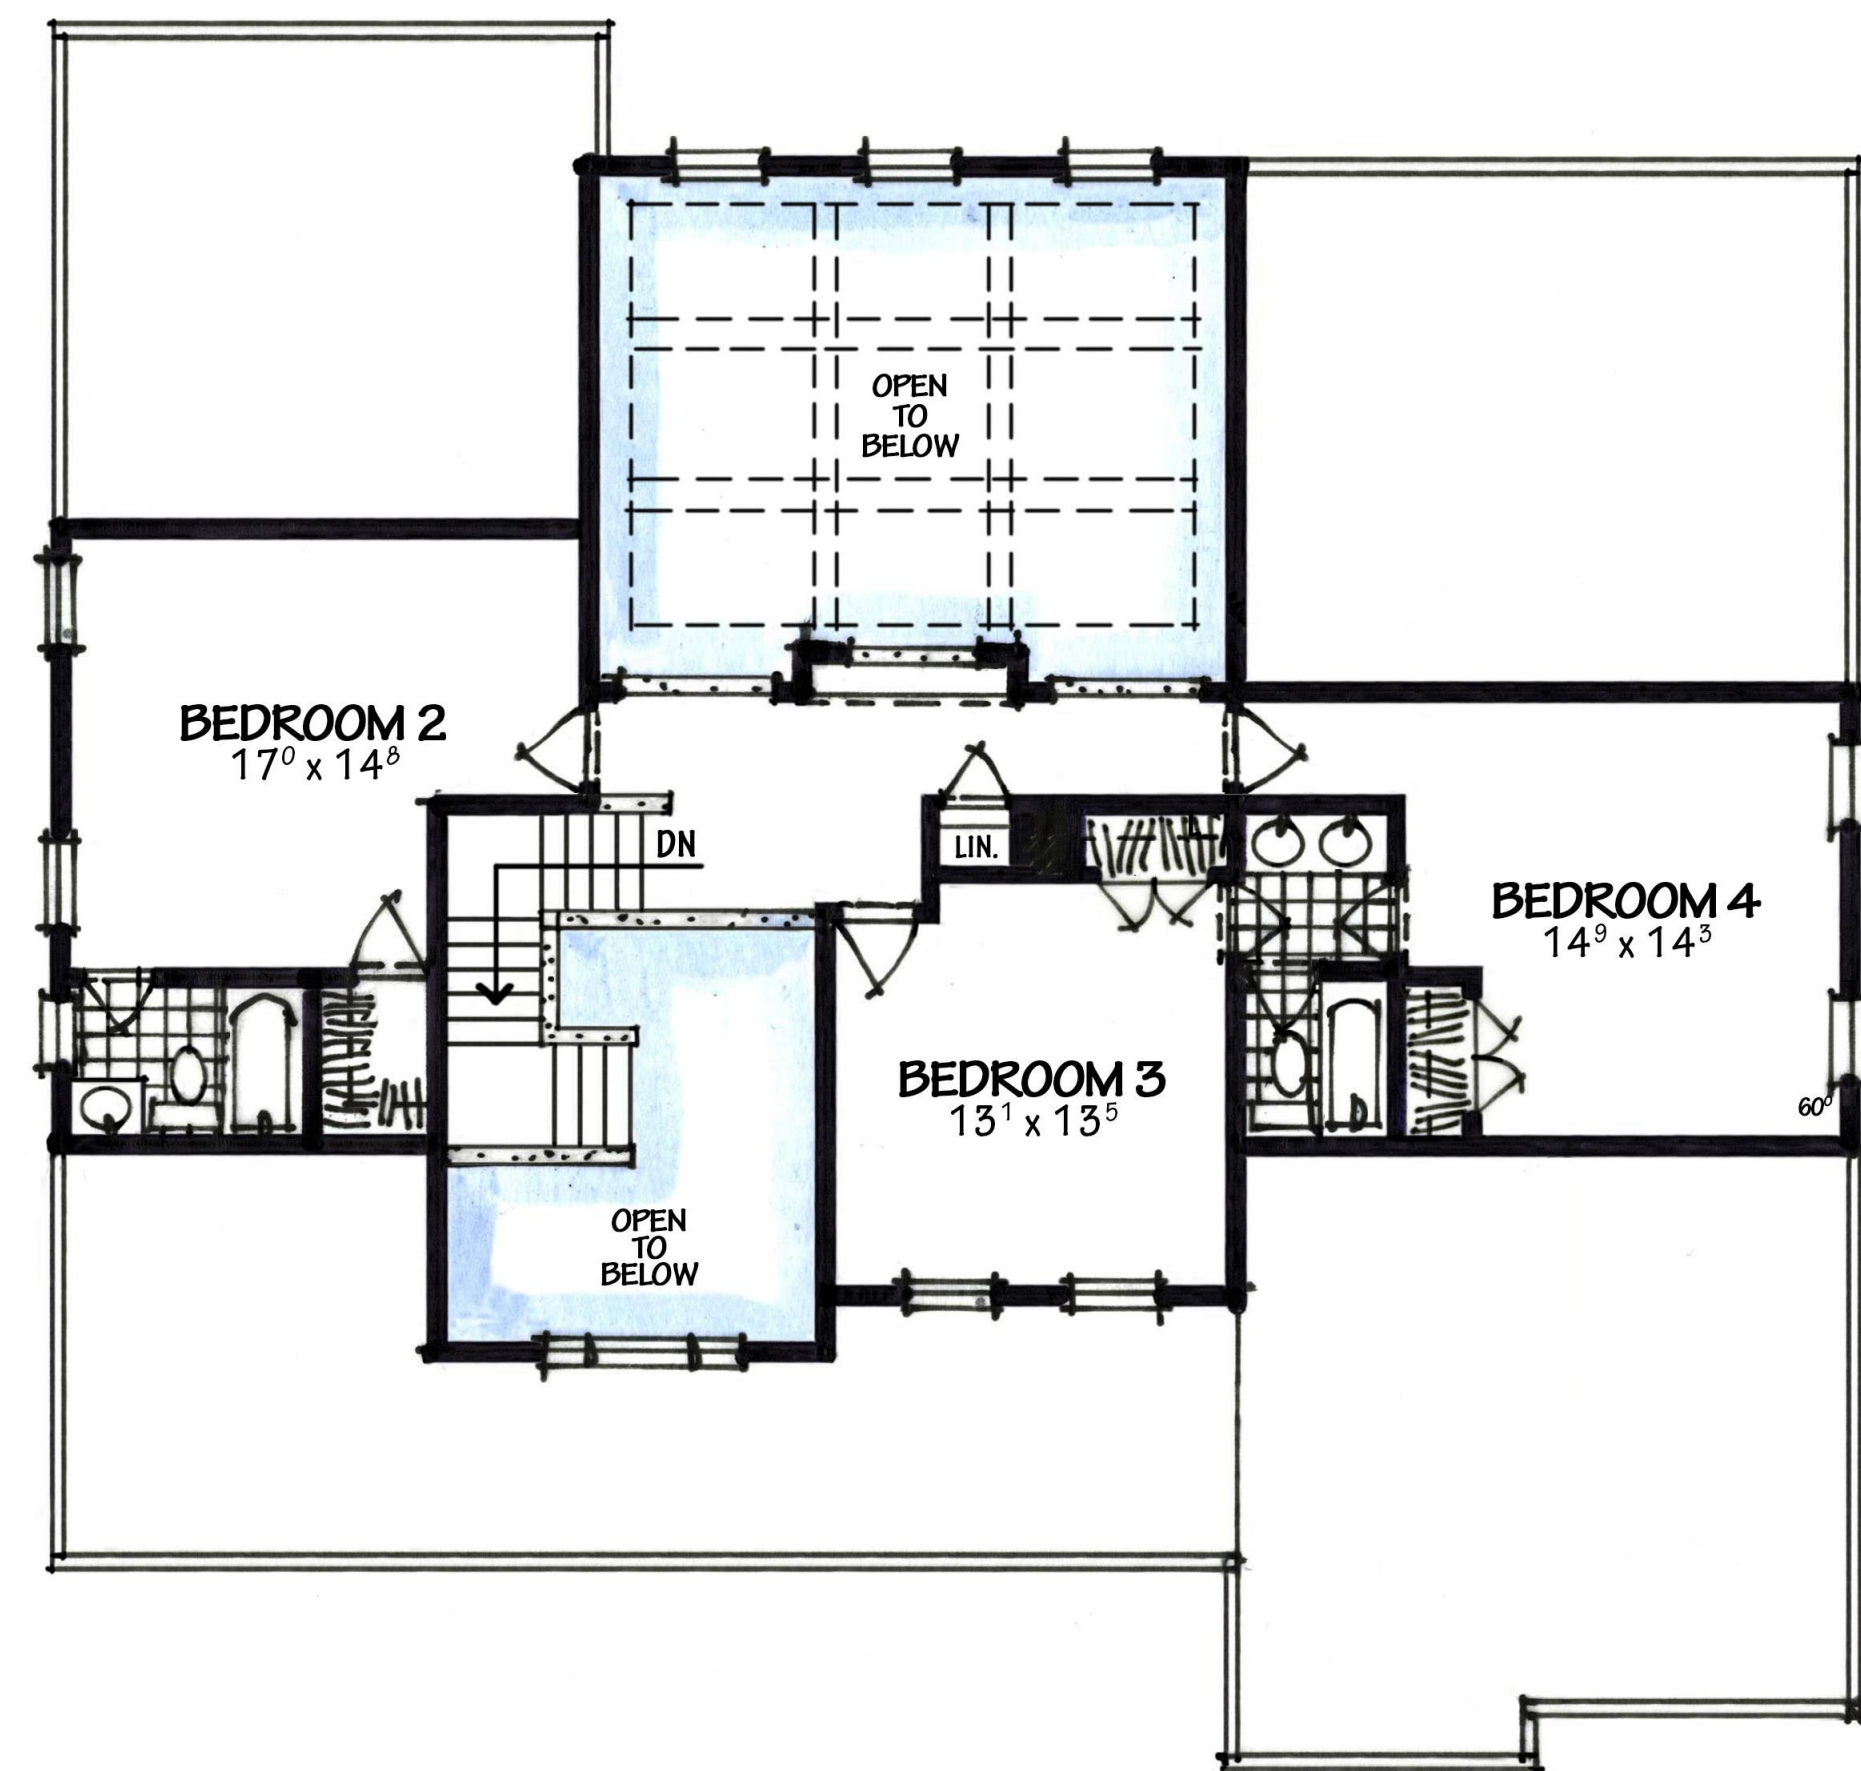


FRONT ELEVATION 'D'
STONE | SIDING | SHAKE

SIMPLY HOME
ARCHITECTURE COLLABORATIVE


DETAILS AND DIMENSIONS SHOWN ON THESE FLOOR PLANS AND ELEVATION ARE APPROXIMATE AND SUBJECT TO CHANGE. ILLUSTRATIONS ARE ARTIST CONCEPTS AND MAY VARY IN DETAIL FROM FLOOR PLAN AND SPECIFICATIONS.

'WALNUT GROVE'

Architecture Collaborative, Inc.
8334 Main Street
Ellicott City, MD 21043
www.archcoll.com
Tel.: (410) 465-7500 Fax: (410) 465-0903

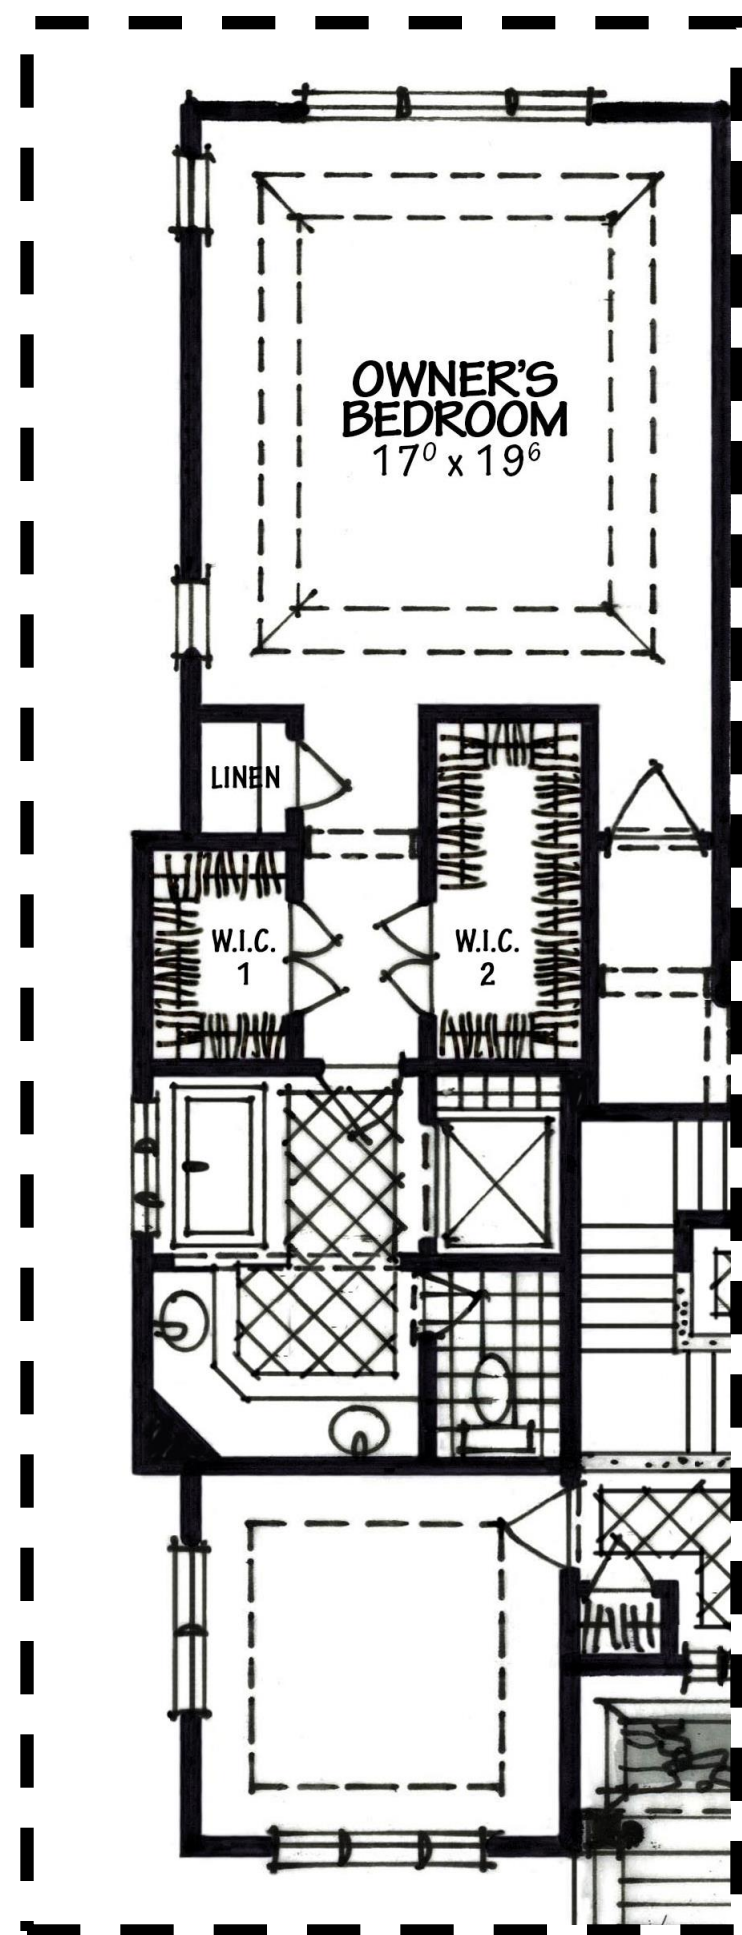

OPT. OWNER'S EXT. PARTIAL PLAN
(ADDITIONAL 186 S.F.)

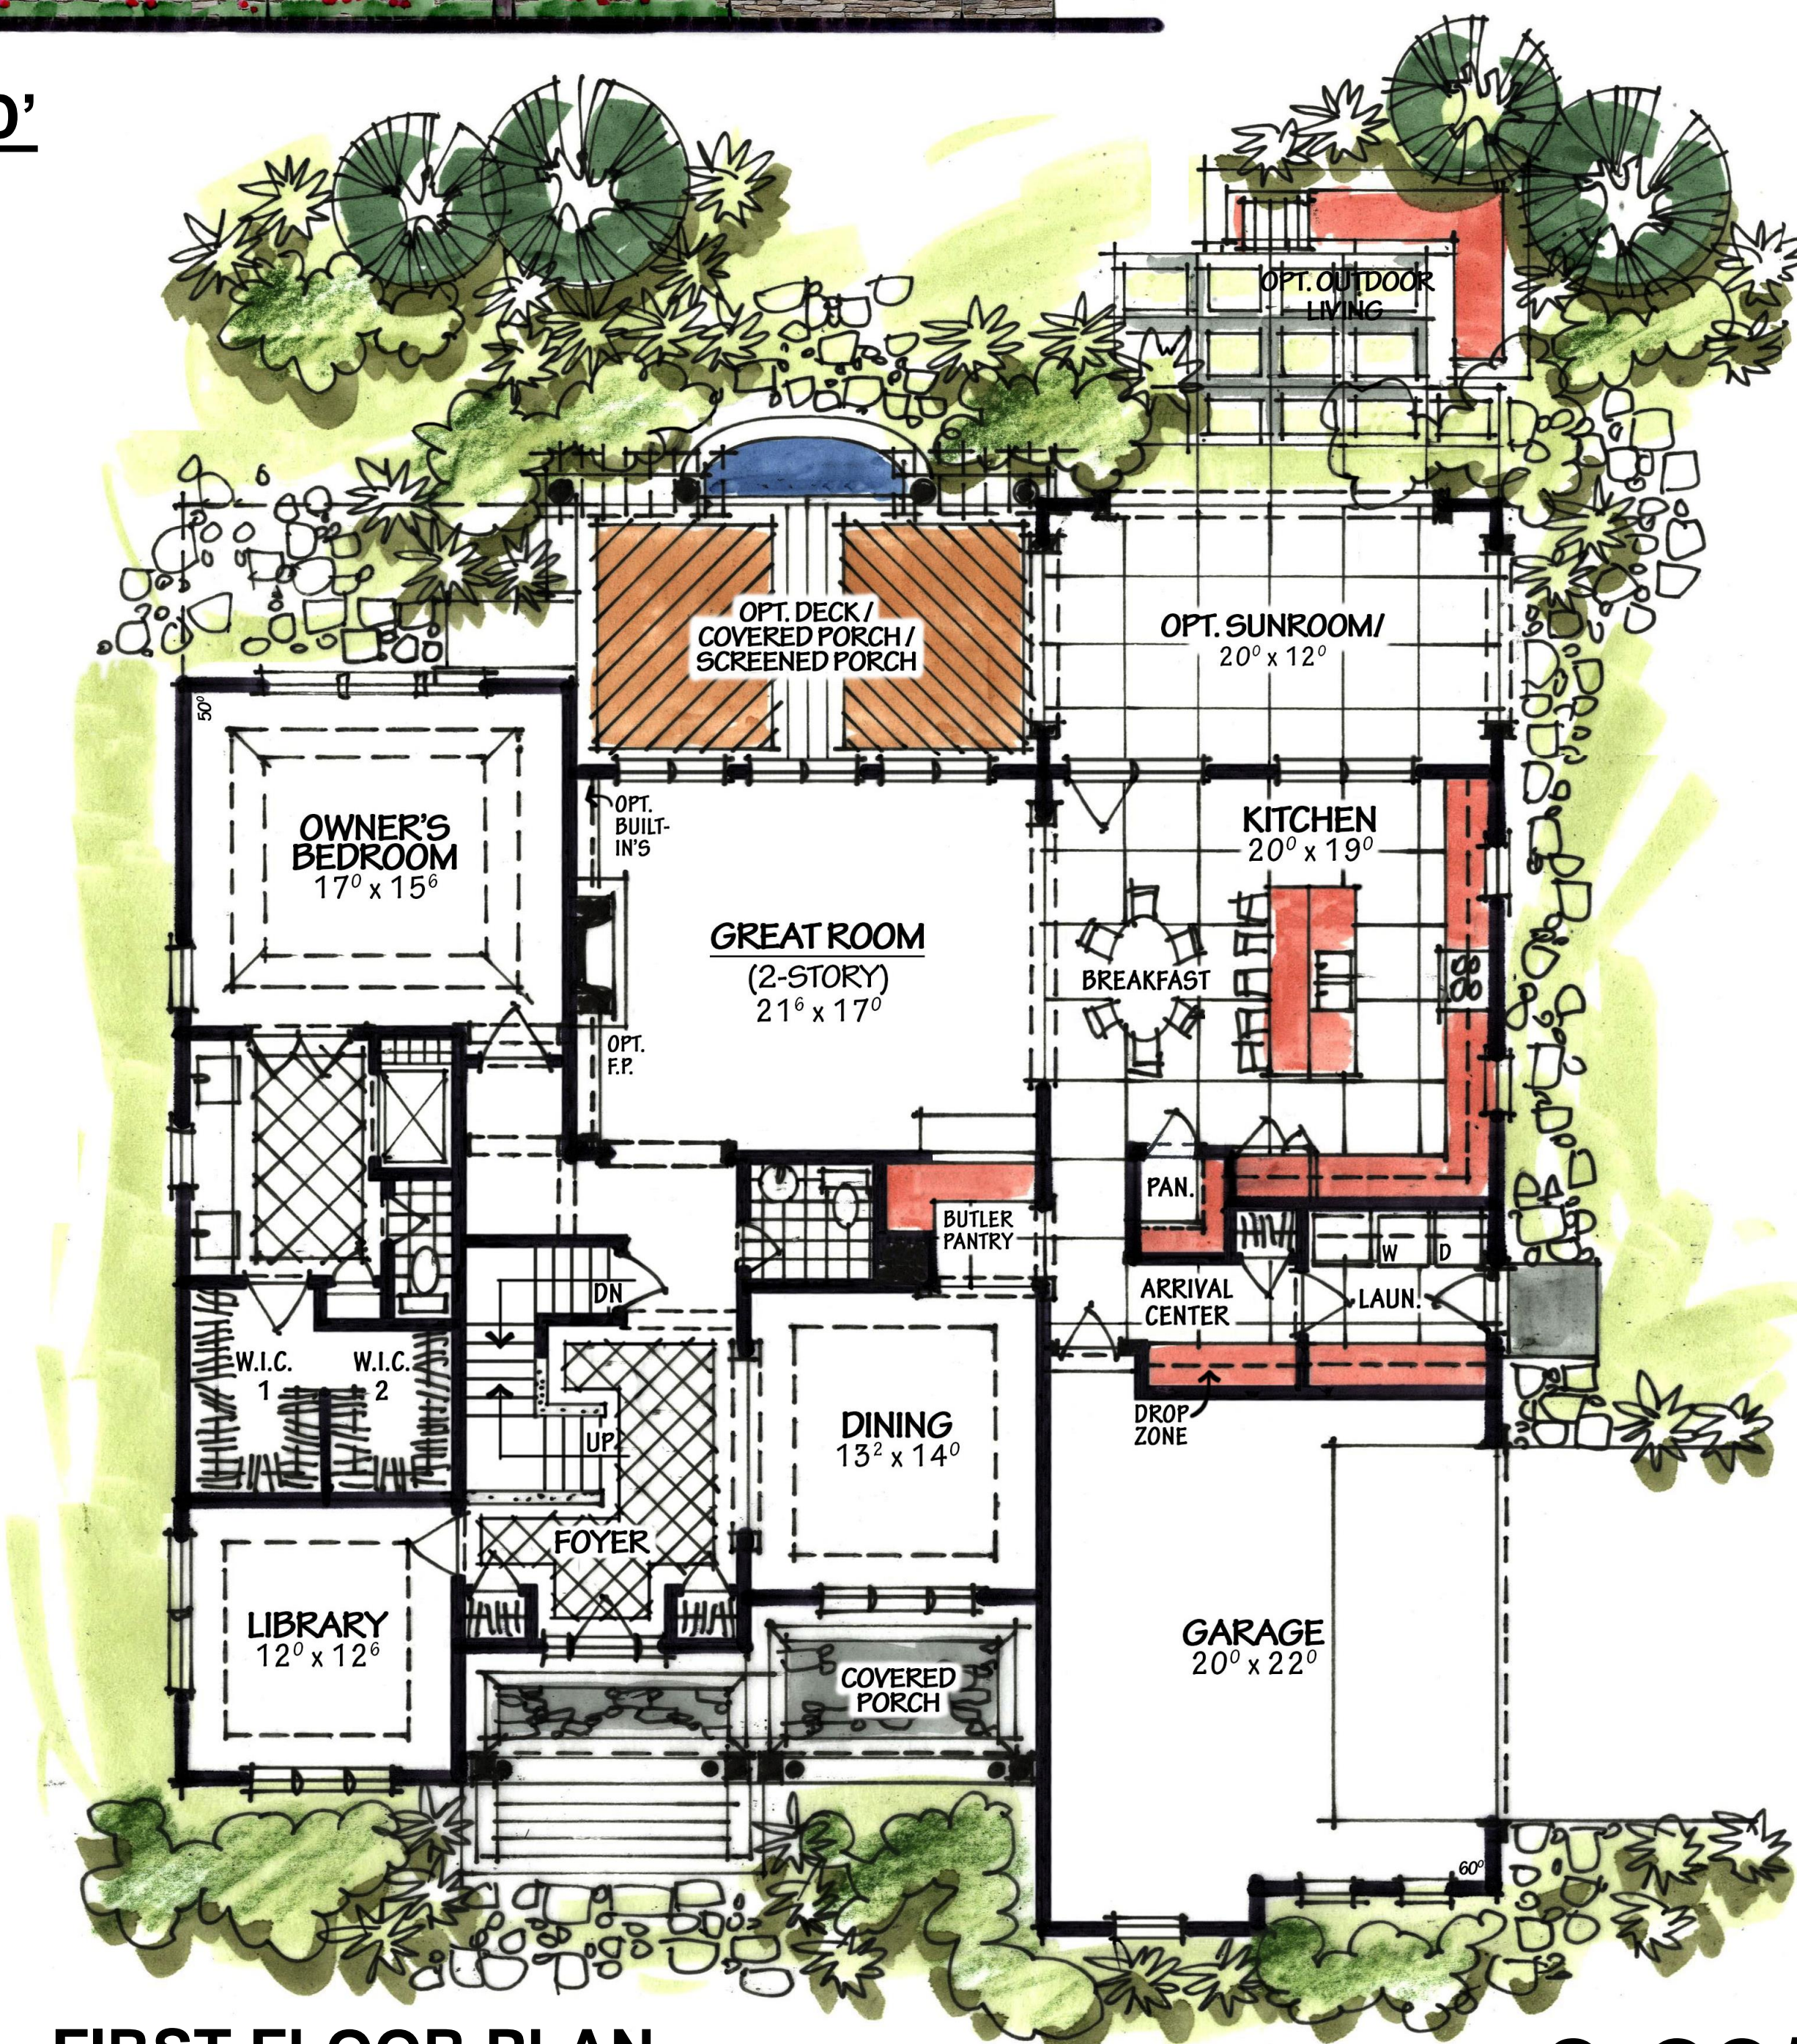

FIRST FLOOR PLAN
S.F. 2,283

3,295 ✓

© 2016 David R. Robbins expressly reserves its copyrights and other property rights in these plans and drawings. These plans and drawings are not to be reproduced in any form or manner.

content	FILE #	date
SIMPLY HOME	SH003760FM00	12/12/14
scale	scale	scale
title	'WALNUT GROVE'	
	3,295	

revisions	CLIENT REVISIONS	REDLINE REVISIONS	CLIENT REDLINE REVISIONS	PLAN & ELEVATION UPDATES	MINOR REVISIONS
01/16/15					
01/20/15					
02/20/15					
11/07/16					
12/02/16					

SHEET #

