




FRONT ELEVATION
STONE | SIDING | VERTICAL SIDING

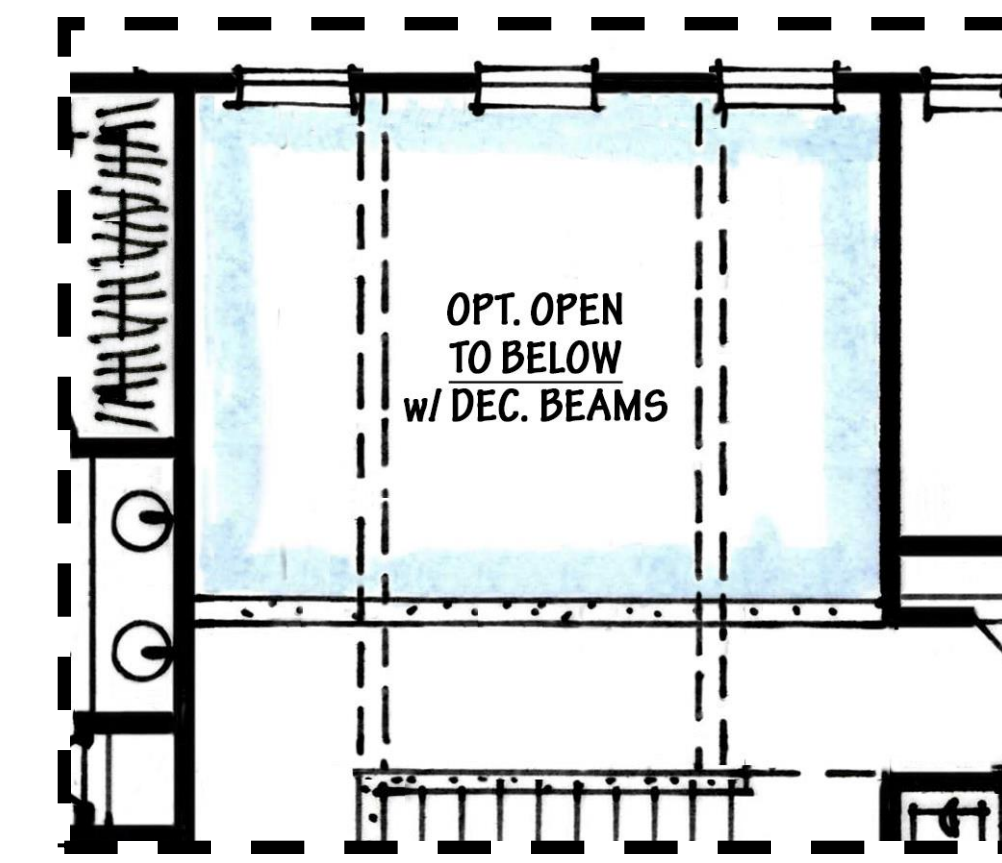

OPT. 2-STORY GREAT ROOM
PARTIAL PLAN


SIMPLY HOME
ARCHITECTURE COLLABORATIVE

DETAILS AND DIMENSIONS SHOWN ON THESE FLOOR PLANS AND ELEVATION ARE APPROXIMATE AND SUBJECT TO CHANGE. ILLUSTRATIONS ARE ARTIST CONCEPTS AND MAY VARY IN DETAIL FROM FLOOR PLAN AND SPECIFICATIONS.




'ROSEWOOD'
3'980


Architecture Collaborative, Inc.
8334 Main Street
Ellicott City, MD 21043
www.archcoll.com
Tel.: (410) 465-7500 Fax: (410) 465-0903

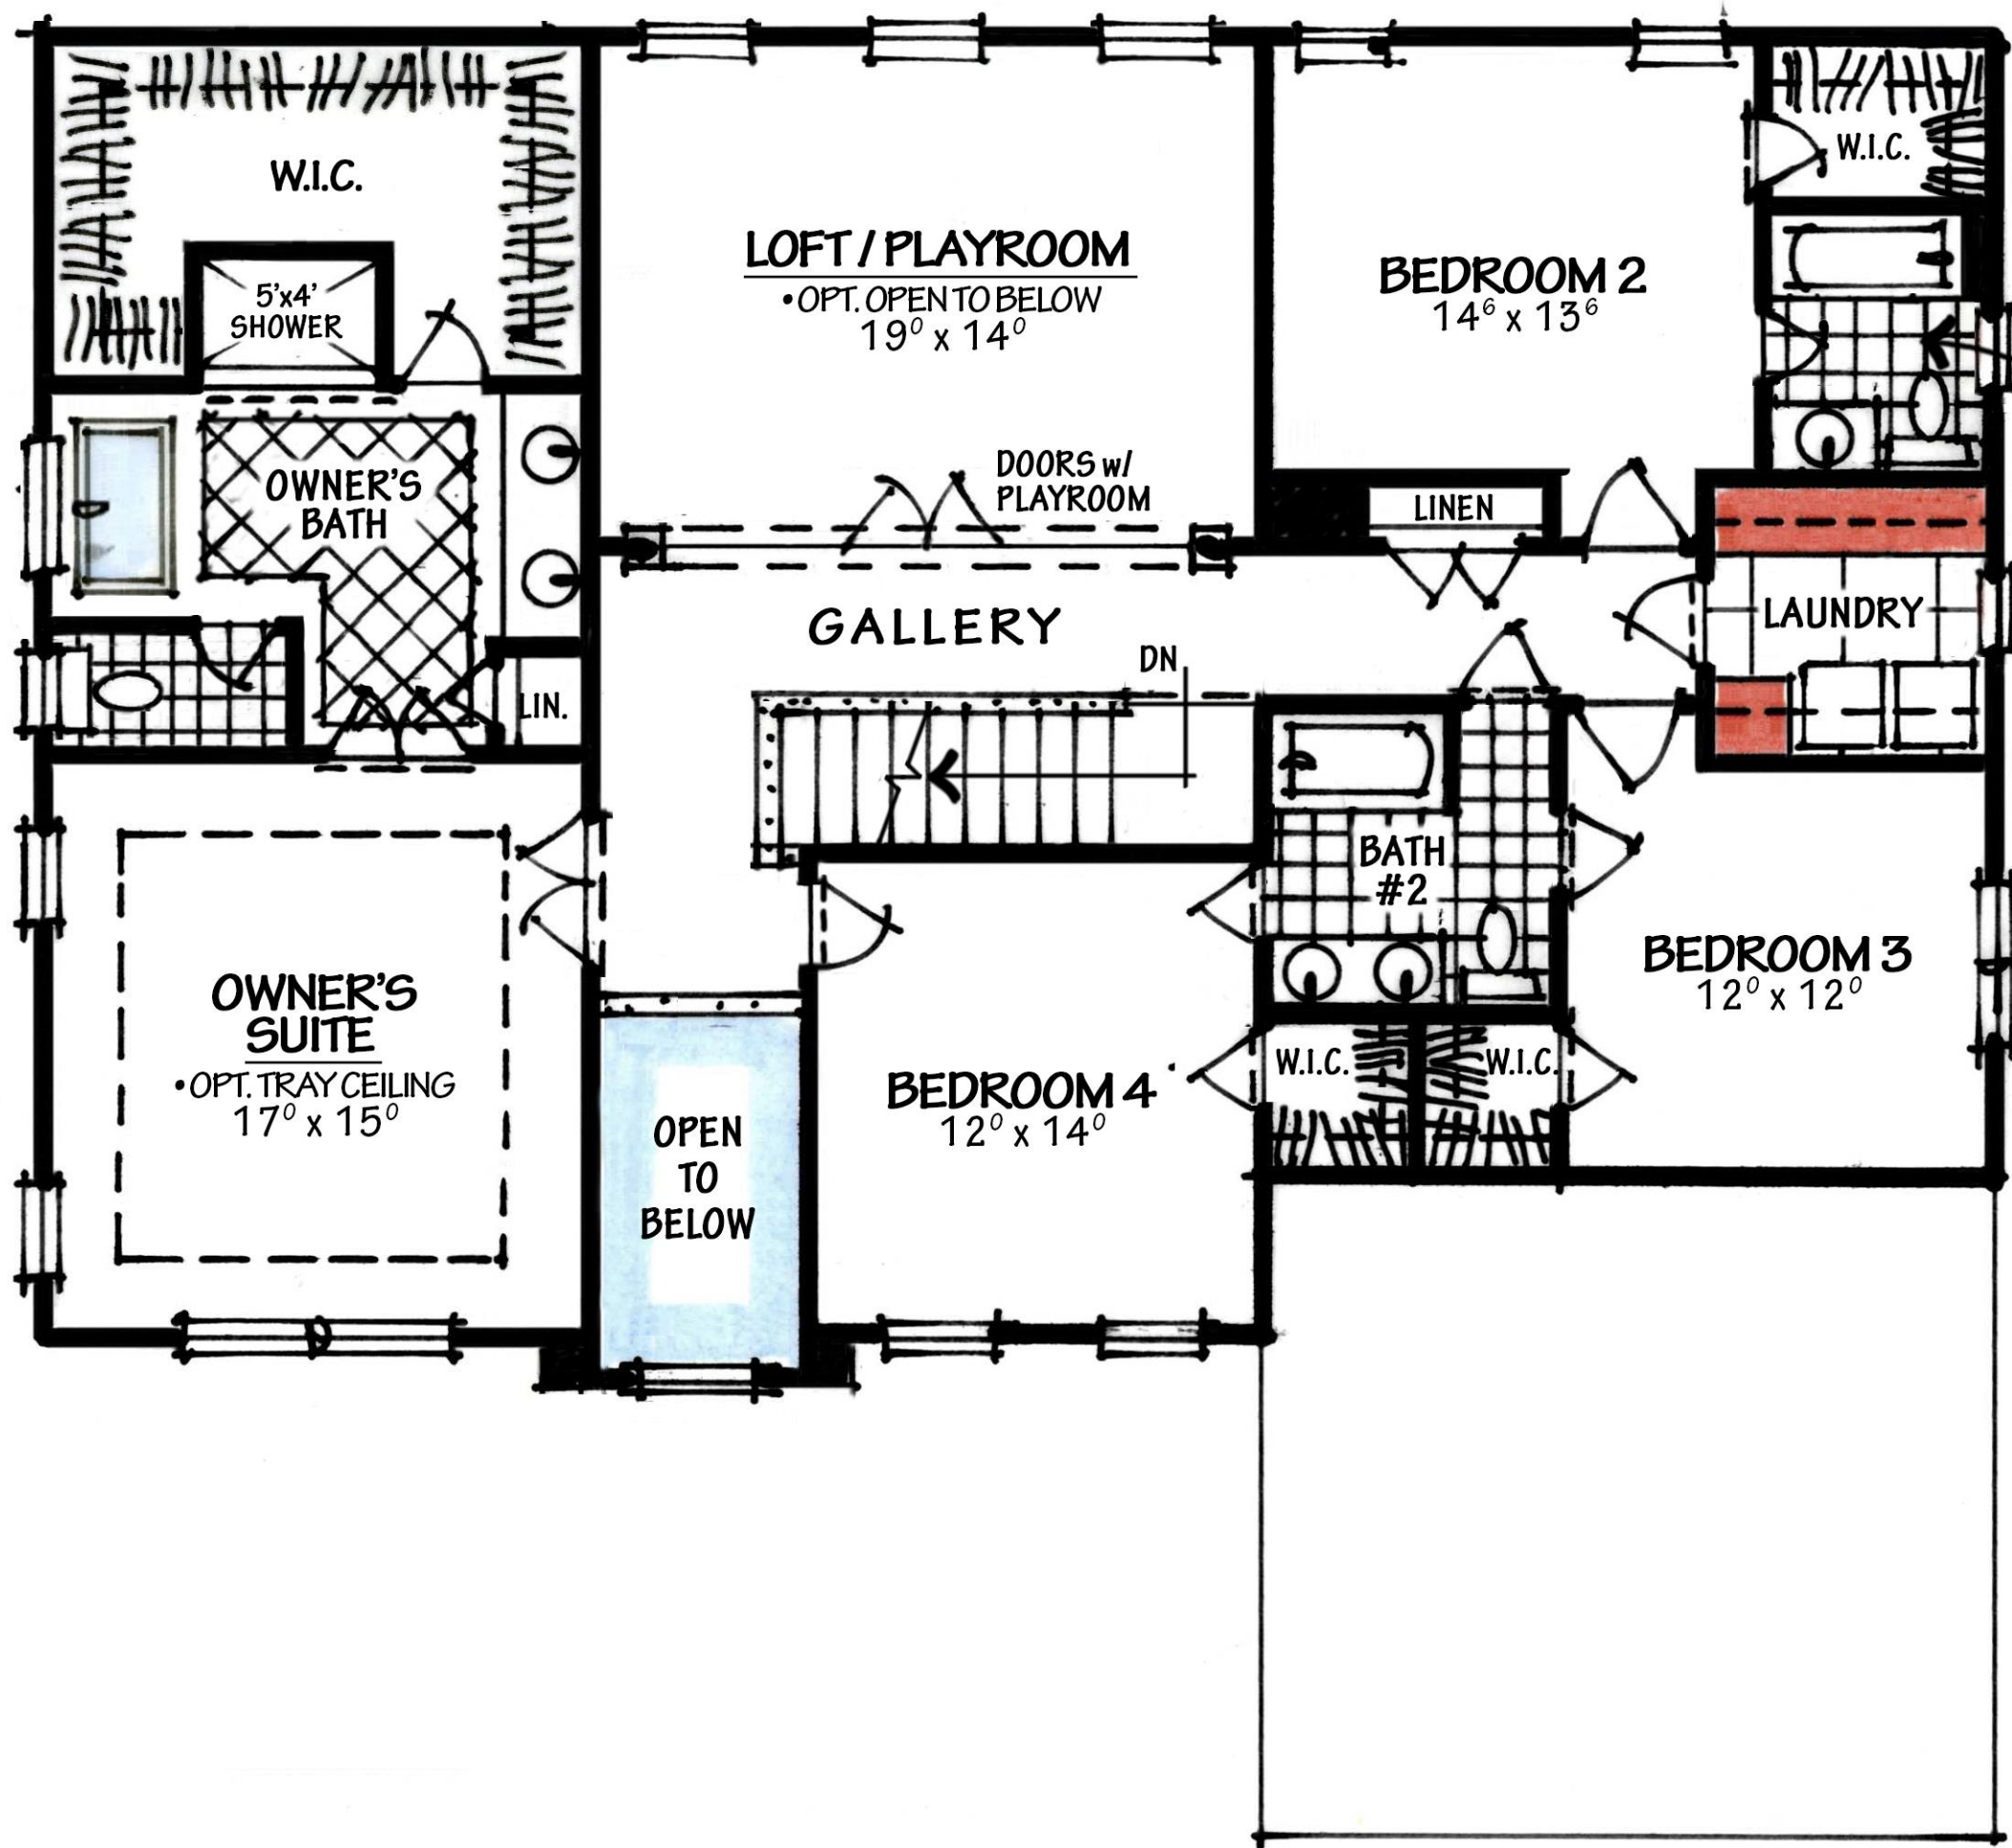

SECOND FLOOR PLAN
S.F. 1,985

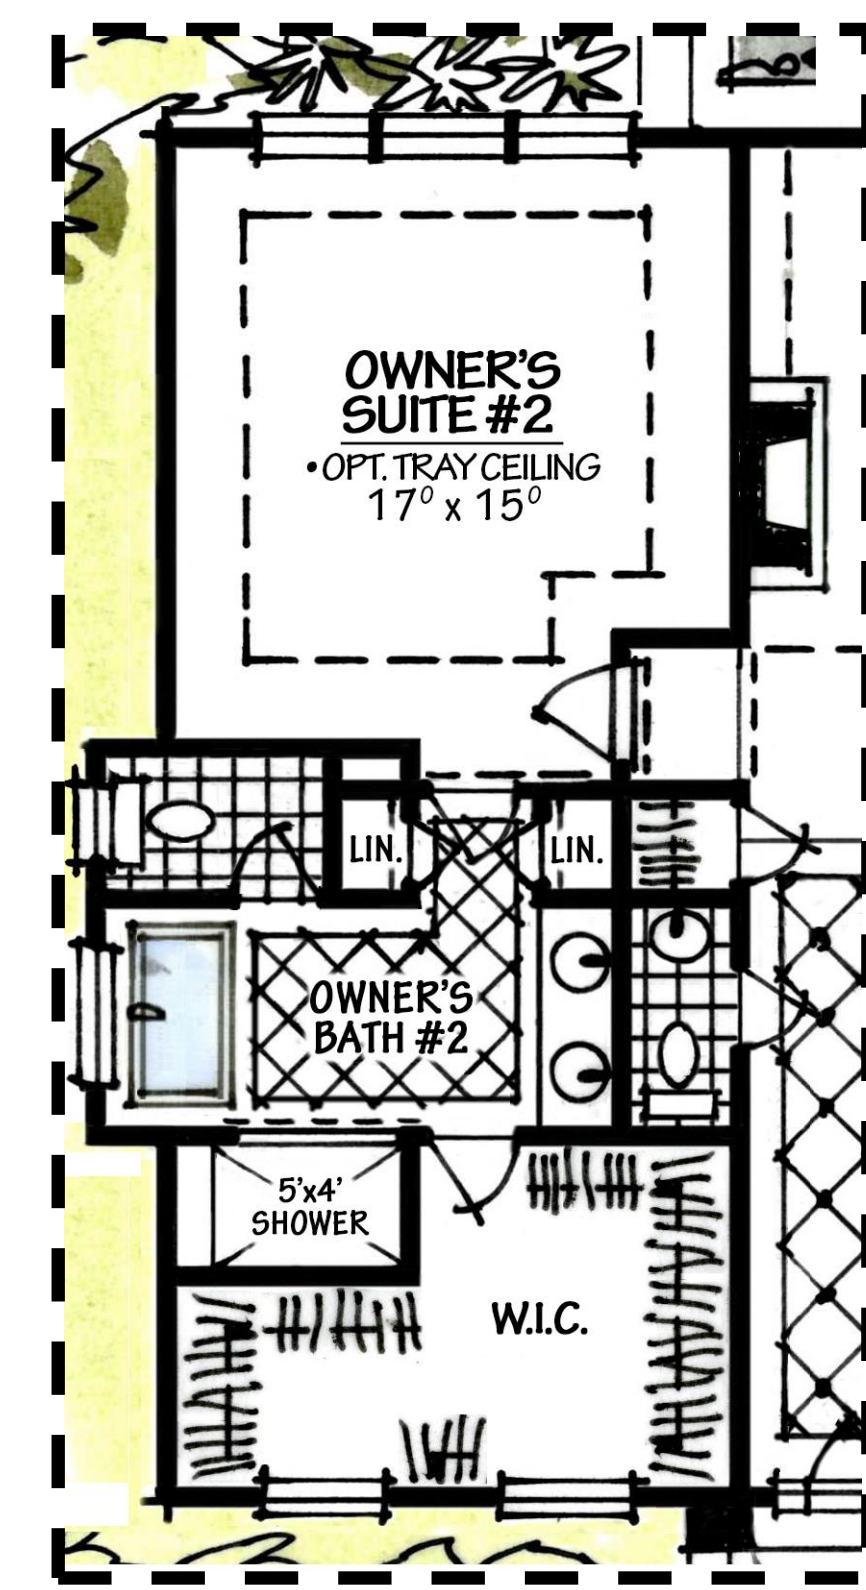

OPT. OWNER'S SUITE #2
PARTIAL PLAN

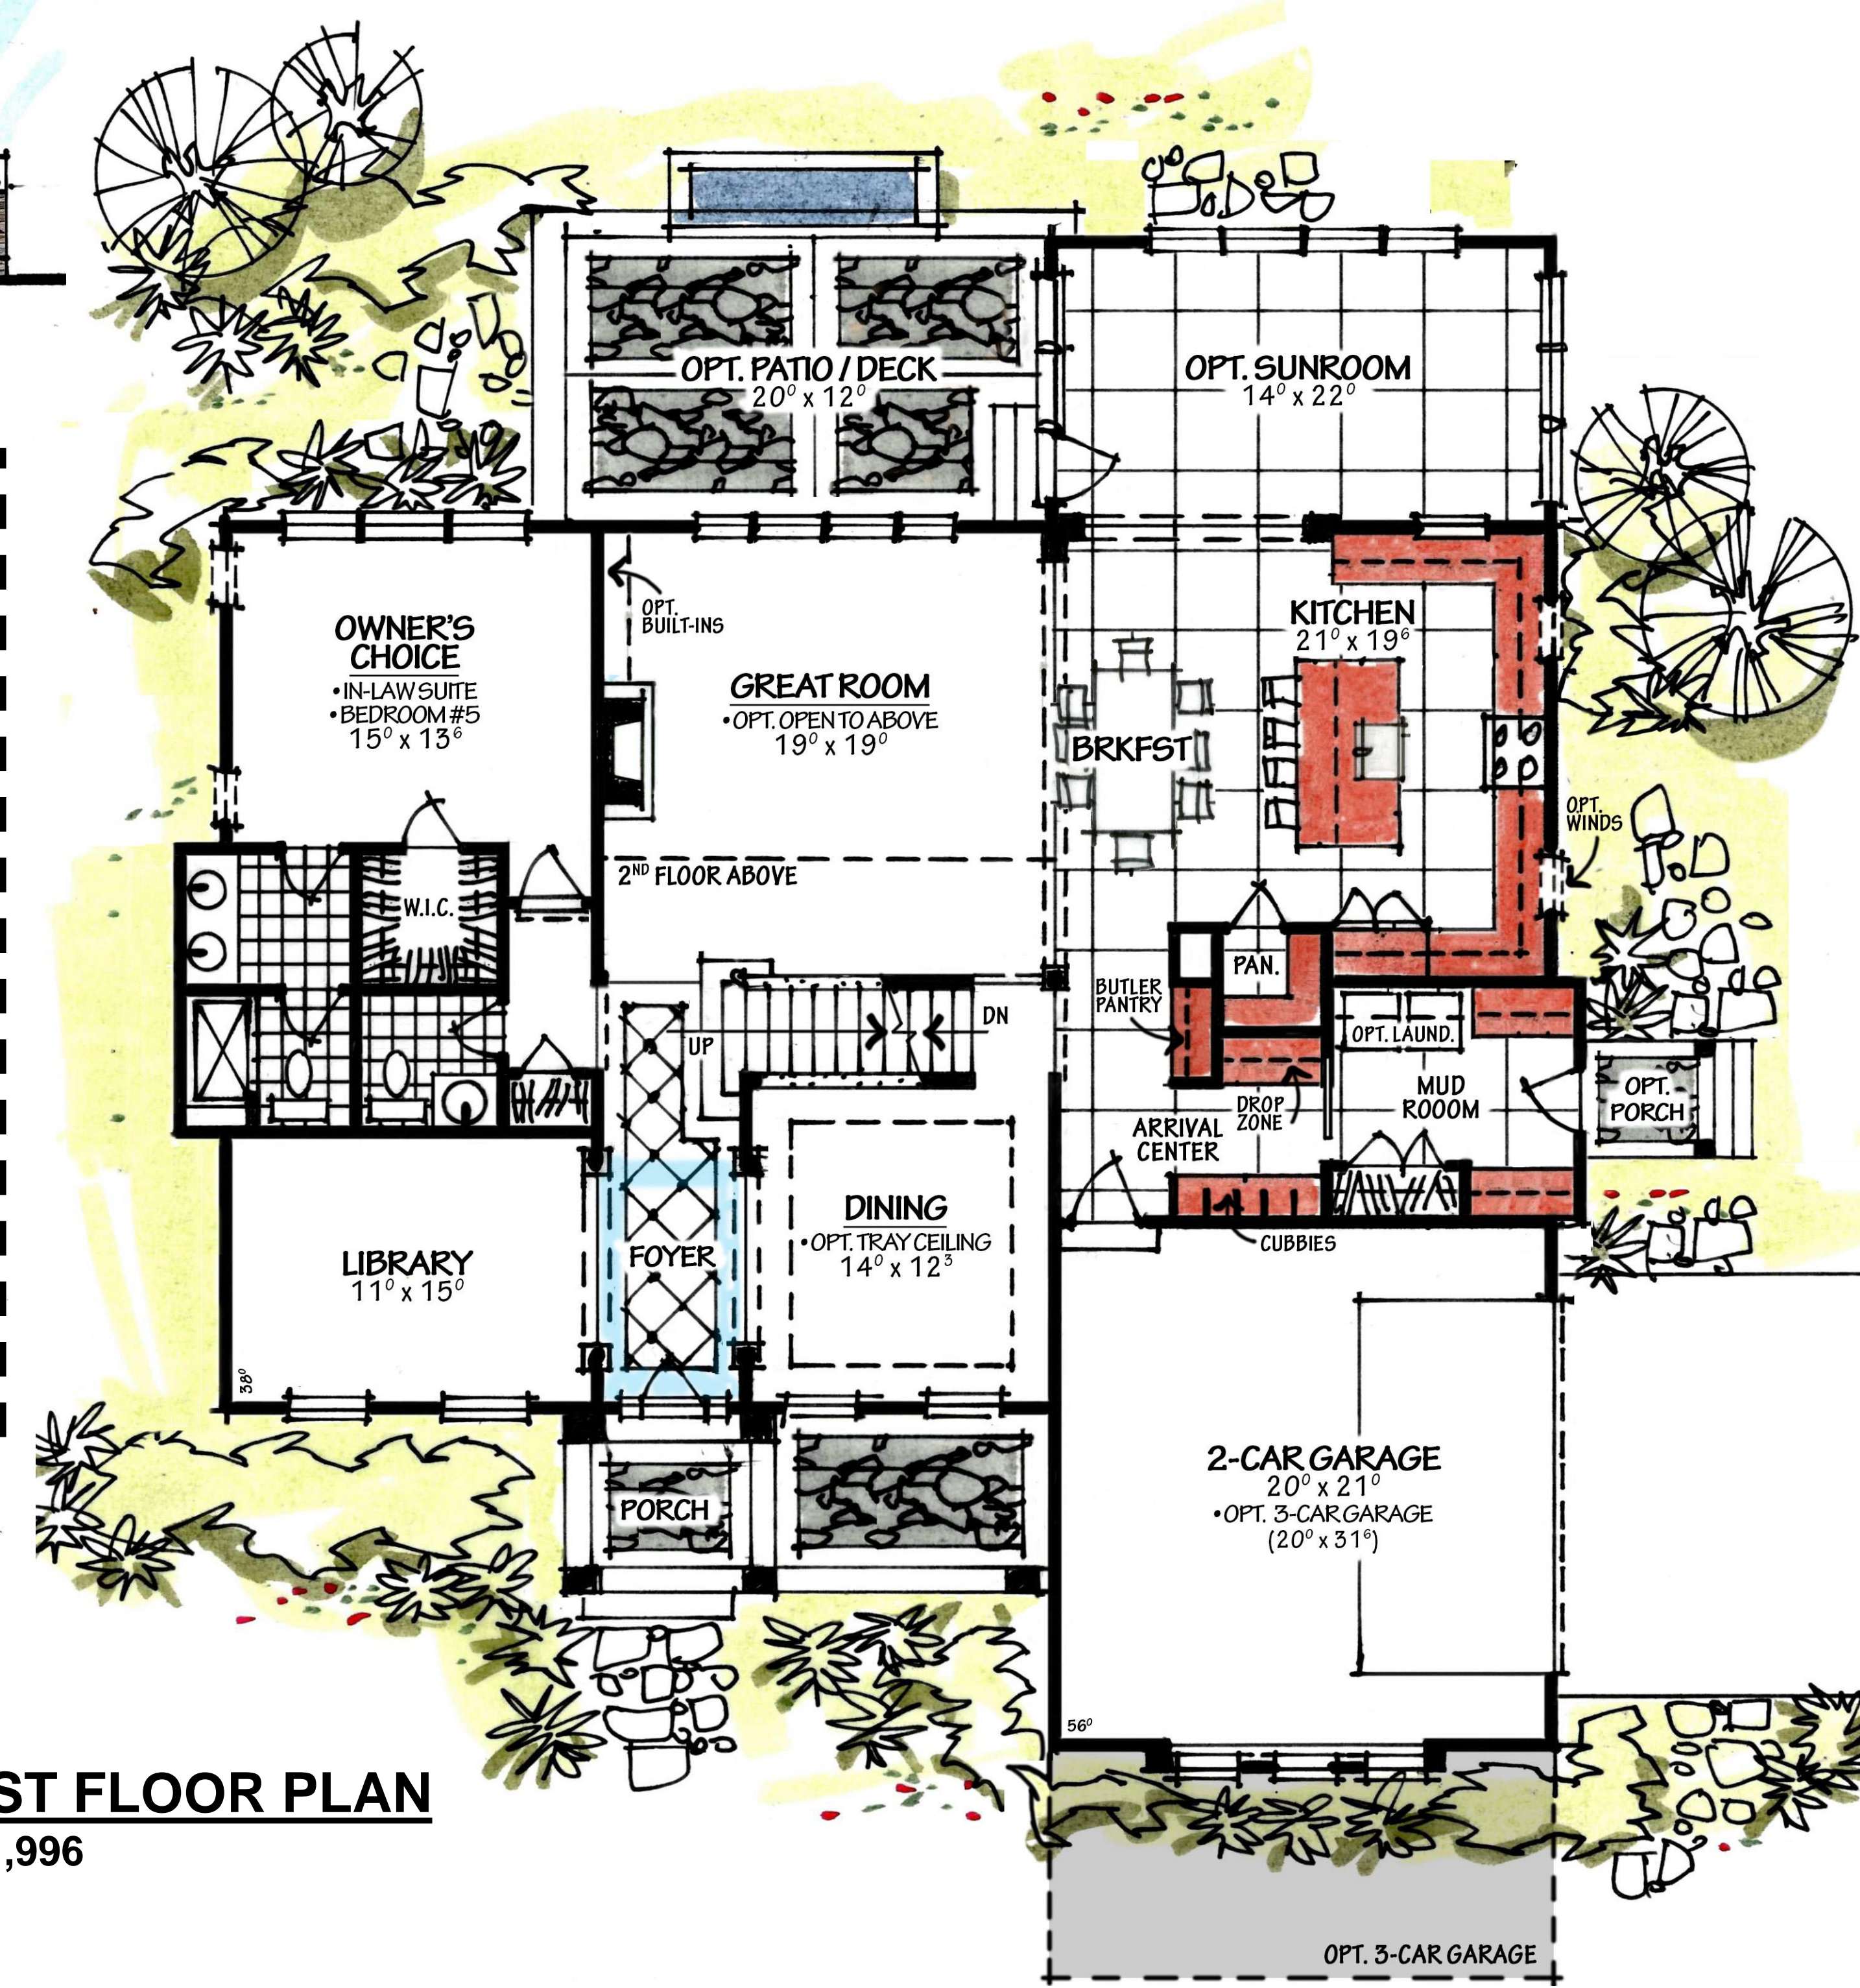

FIRST FLOOR PLAN
S.F. 1,996

SIMPLY HOME


content: 'ROSEWOOD' CENTERFAMILY (OPT. DUAL OWNER'S)

FILE: SH003756CFFM.drw. date: 11/01/18

scale: title:

revisions	CLIENT REVISIONS
11/05/18	POWDER ROOM
11/06/18	

SHEET #

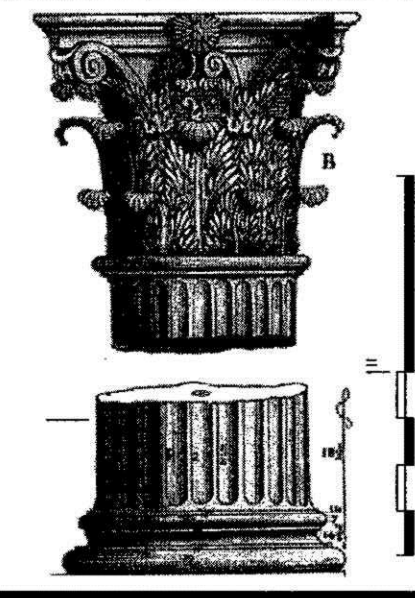

© 2018 David R. Robbins expressly reserves its copyrights and other property rights in these plans and drawings. These plans and drawings are not to be reproduced in any form or manner.