


FRONT ELEVATION
STONE | SIDING | VERTICAL SIDING

SIMPLY HOME
ARCHITECTURE COLLABORATIVE


DETAILS AND DIMENSIONS SHOWN ON THESE FLOOR PLANS AND ELEVATION ARE APPROXIMATE AND SUBJECT TO CHANGE. ILLUSTRATIONS ARE ARTIST CONCEPTS AND MAY VARY IN DETAIL FROM FLOOR PLAN AND SPECIFICATIONS.




'EVERGREEN'
2,447

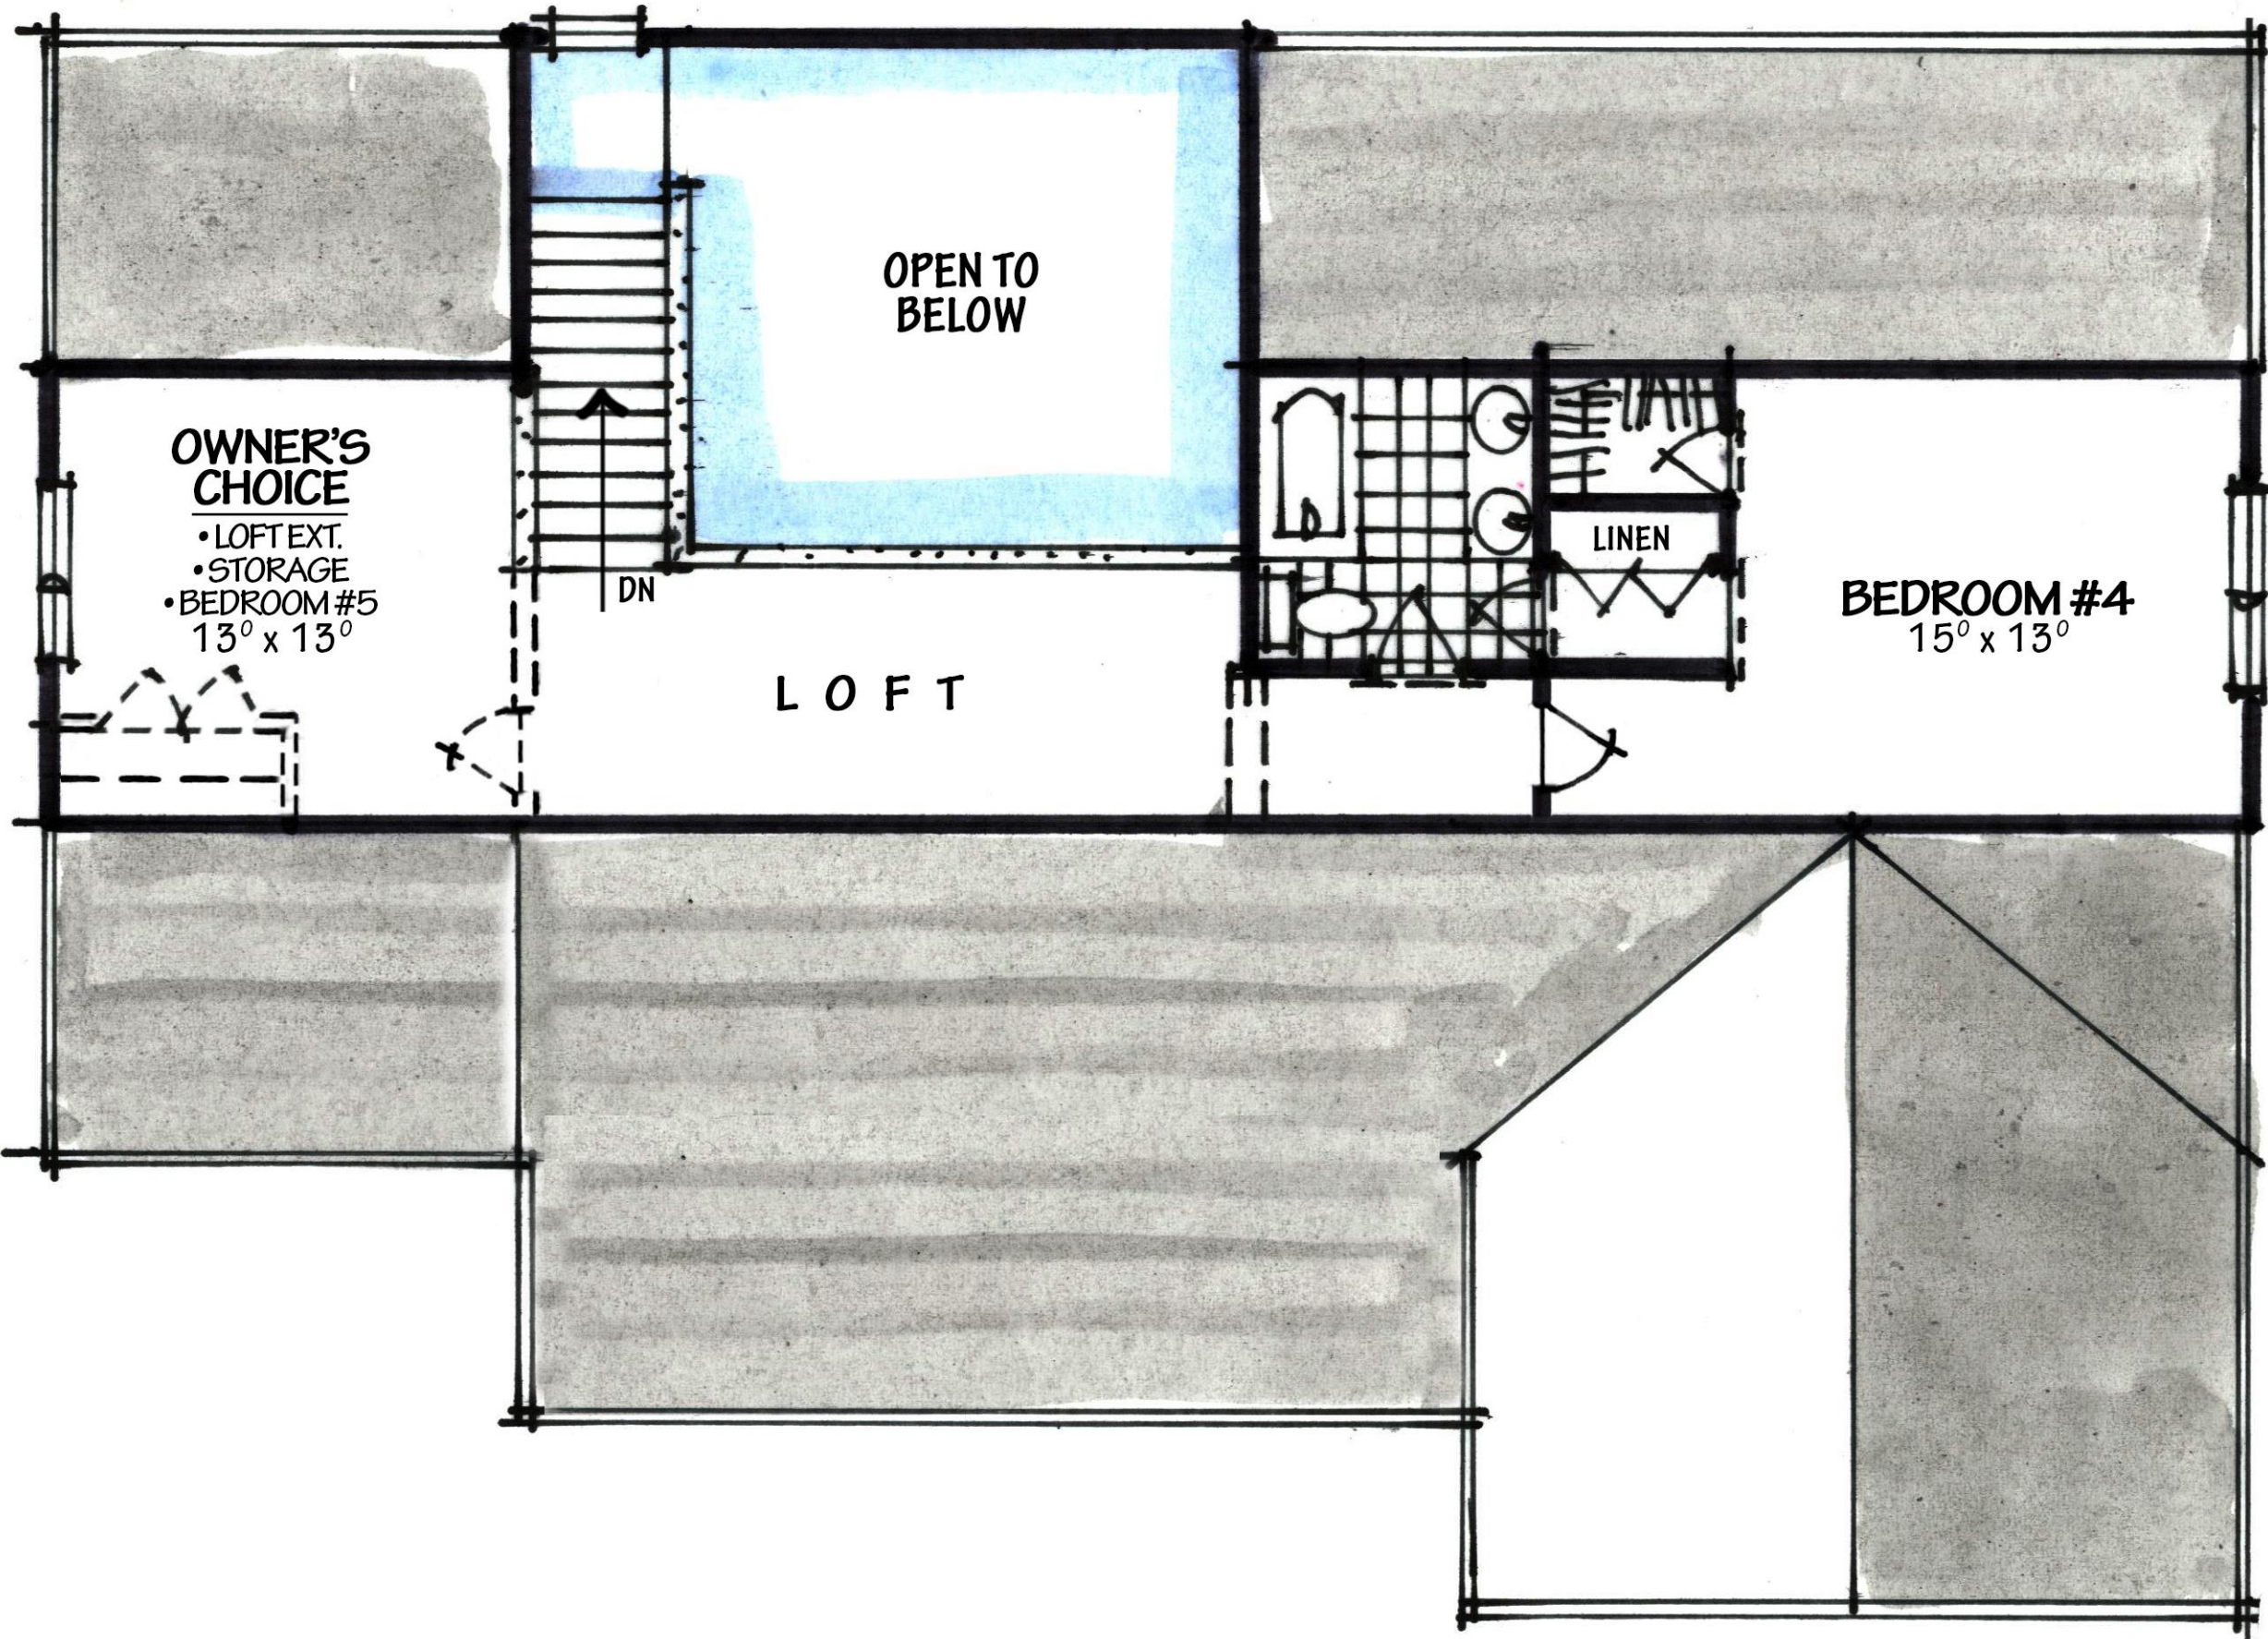

OPT. LOFT PLAN
S.F. 574 / 770

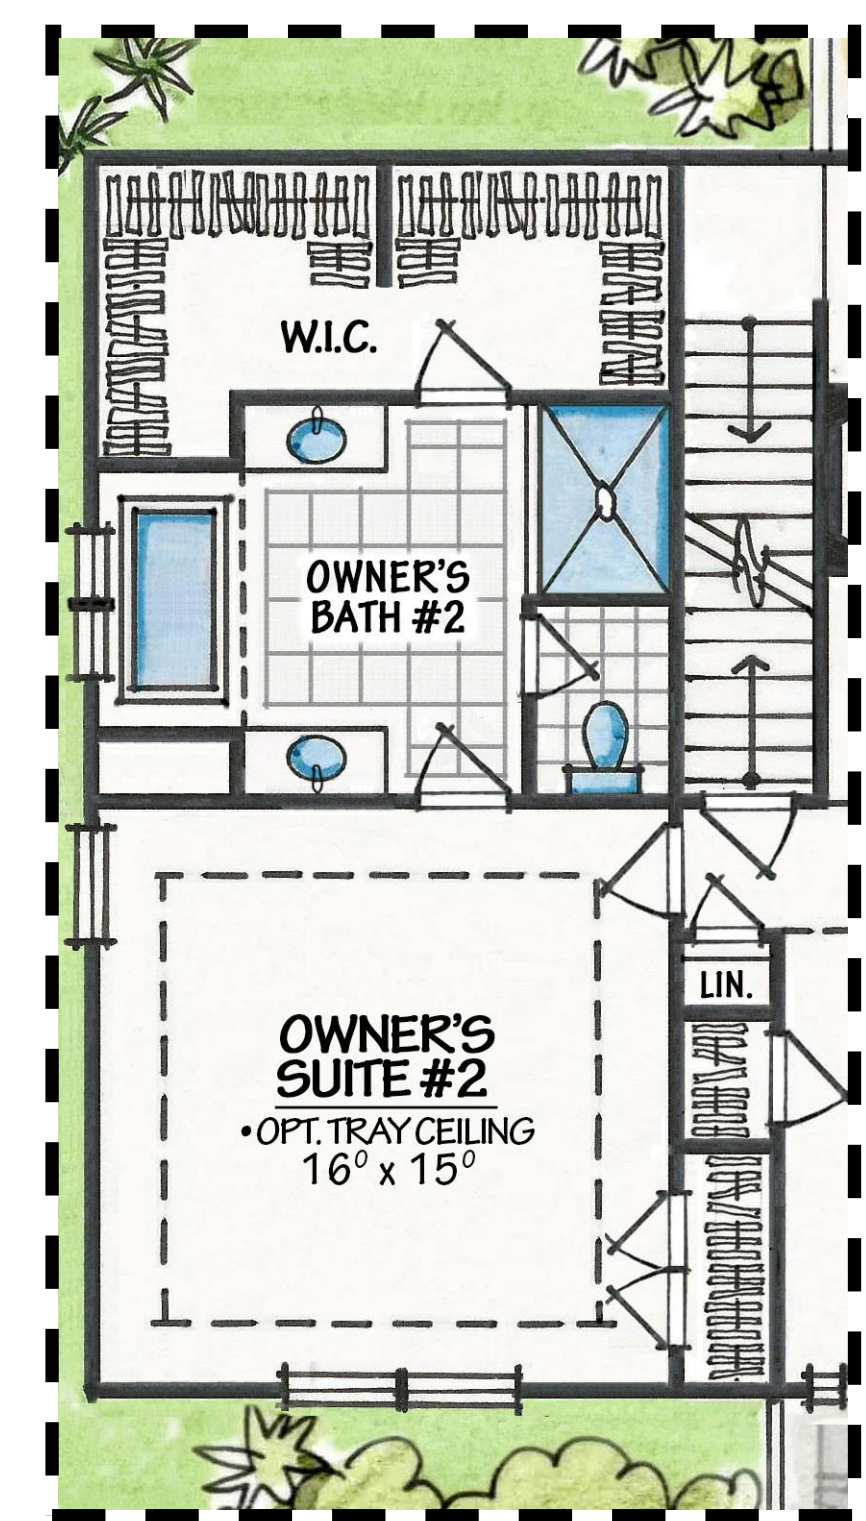

OPT. OWNER'S SUITE #2
PARTIAL PLAN

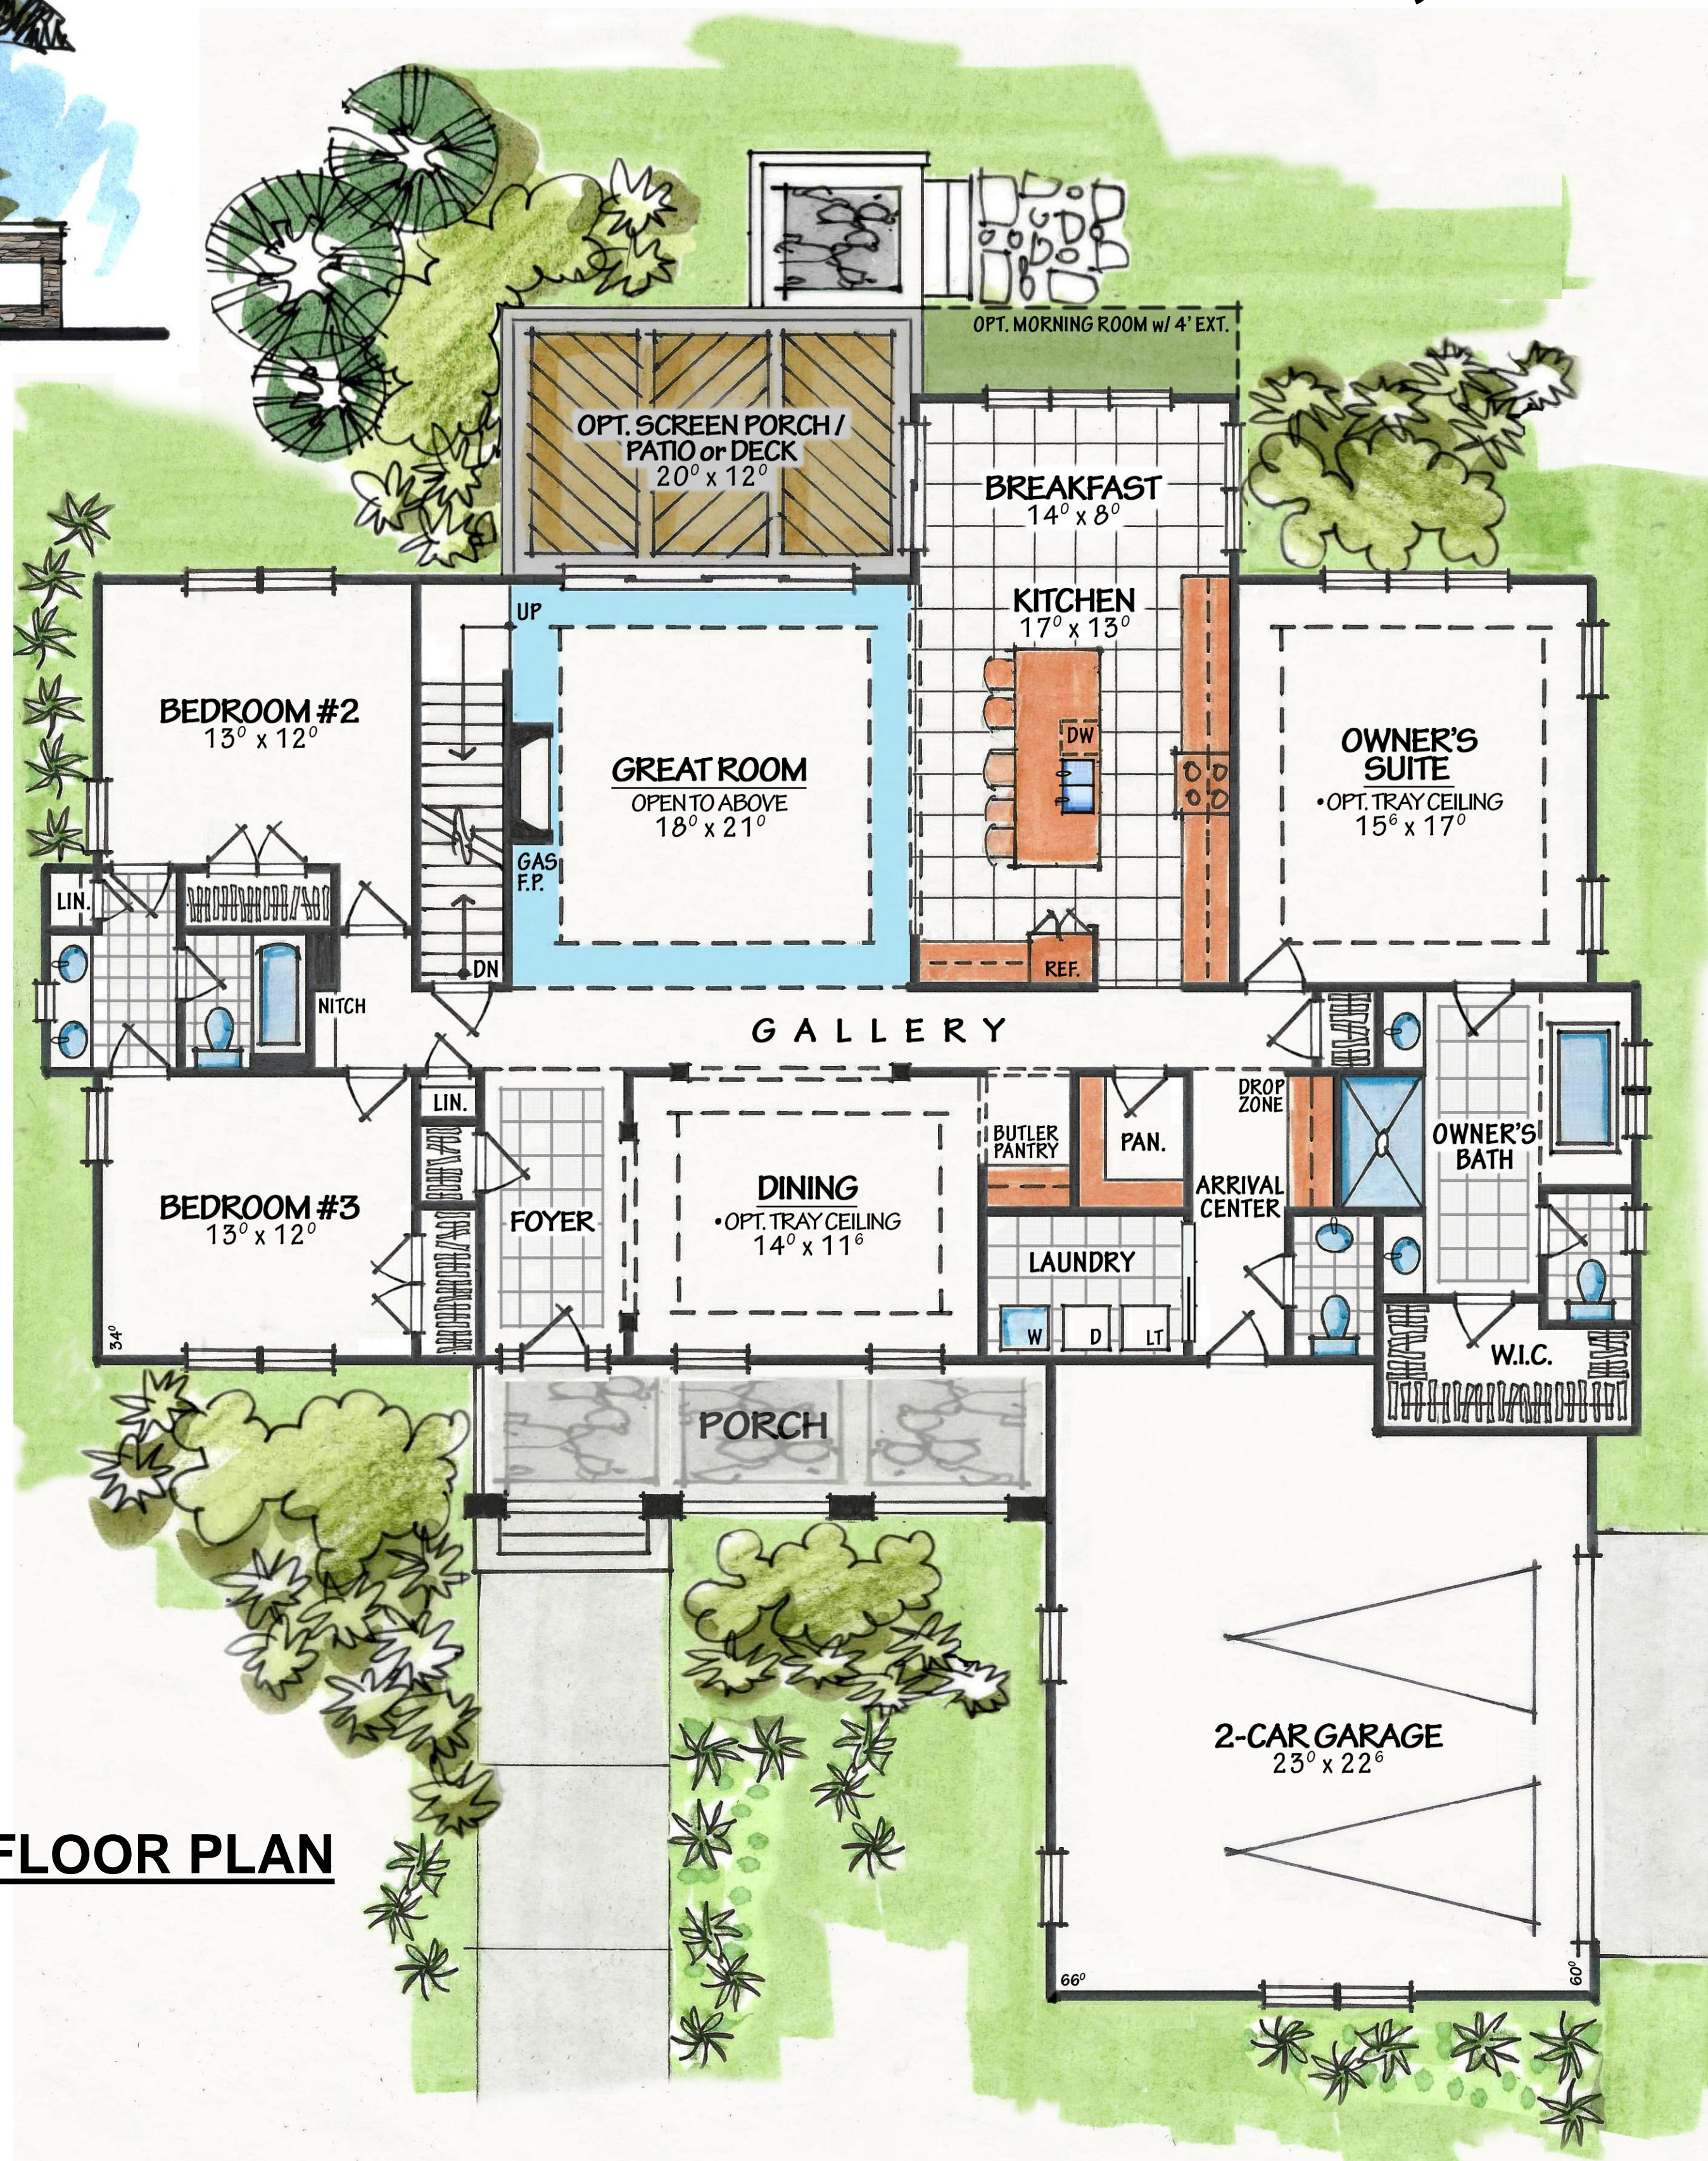

FIRST FLOOR PLAN
S.F. 2,447

© 2018 David R. Robbins expressly reserves its copyrights and other property rights in these plans and drawings. These plans and drawings are not to be reproduced in any form or manner.

Architecture Collaborative, Inc.
8334 Main Street
Ellicott City, MD 21043
www.archcoll.com
Tel.: (410) 465-7500 Fax: (410) 465-0903

SIMPLY HOME	date	11/07/18
content	scale	
FILE# SH002566CCDM	drwn.	
'EVERGREEN'	title	CAPE COD (OPT. DUAL OWNER'S)

revisions	XXXXXX
XXXXXX	XXXX

SHEET #

